





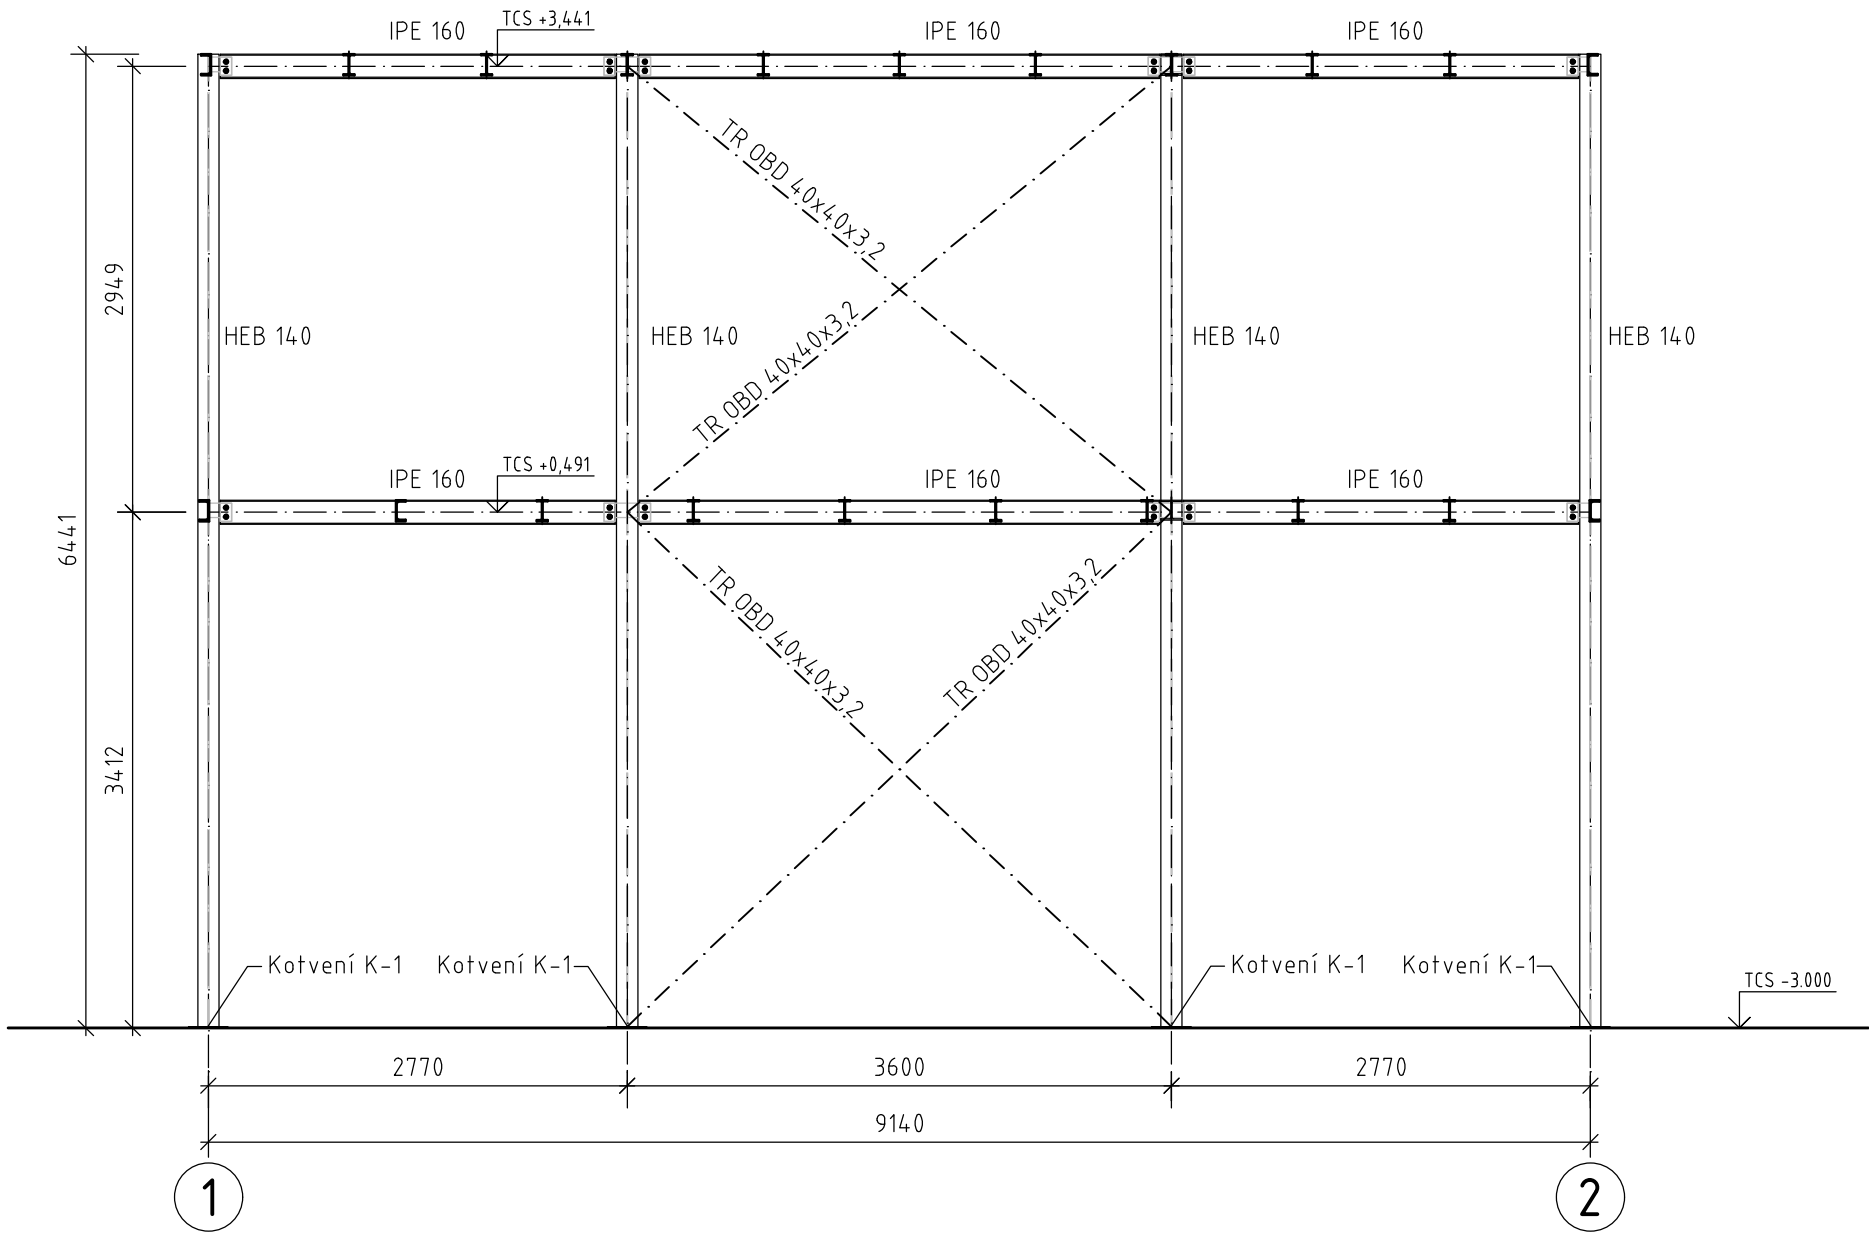

CONTROL HUTCH
SECTION 2-2'
SCALE 1:50

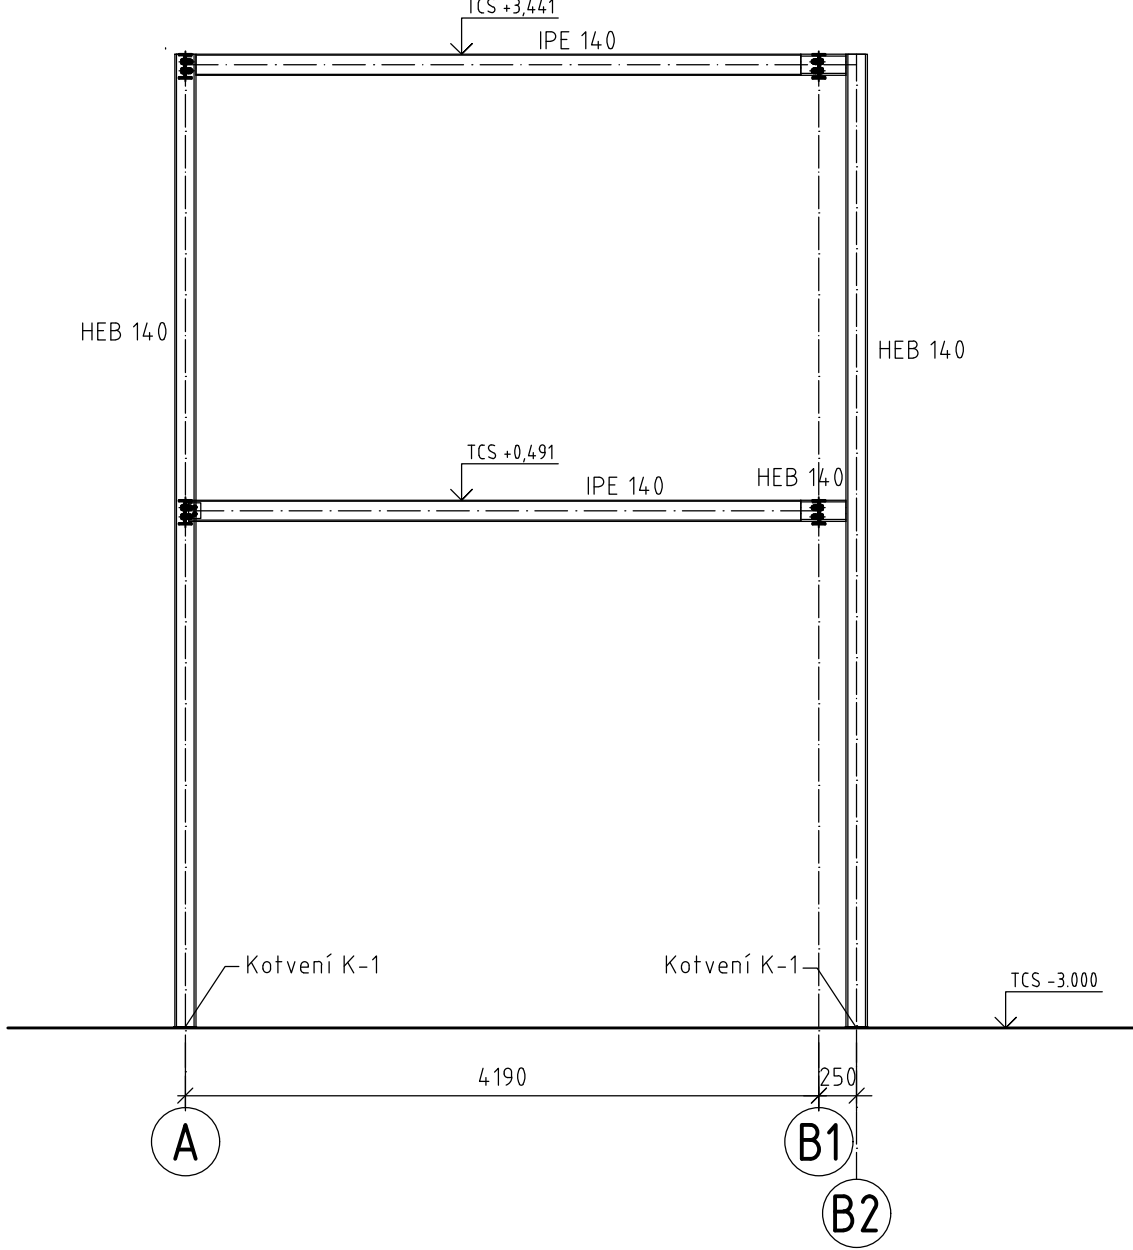

CONTROL HUTCH
SECTION 1-1'
SCALE 1:50



 <div>NUVIA a.s. Modřínová 1094, 674 01 Třebíč, Česká republika</div>	Document number		 <div>EUROPEAN SPALLATION SOURCE</div>	Released:	
	Project number	Index		Revision	
 <div>ÚJV Řež a. s. Division  ENERGOPROJEKT PRAHA</div>	Workplace Na Žertvách 2247/29, 180 00 Praha 8		Cancellation sym. V10		
	Managing Department 2505	Processing Department 2503			
Construction-action ESS – BEER		Object – operation unit CO 101		Serial number 004	
Job title Documentation for diffractometer BEER DETAIL DESIGN, Part B – Construction part – Steel structure				Degree of prot.	
Drawing title C0 101 - BEER EXPERIMENTAL CAVE AND CONTROL HUTCH AREA SECTIONS 1-1', 2-2'				Copy no.	
Prepared by Stěpán Vaněk	Head of processing department Ivan Holub	Date 10/2018	Scale 1:50		
Checked by Radek Pazdera	Main project engineer Jiří Petřů	File 003-005_Steel structureDWG	Size A 2 / 4 x A4		
Job number 27-5356-30-001		Archive number EGP 5043-D-181845		Index A	Sheet