






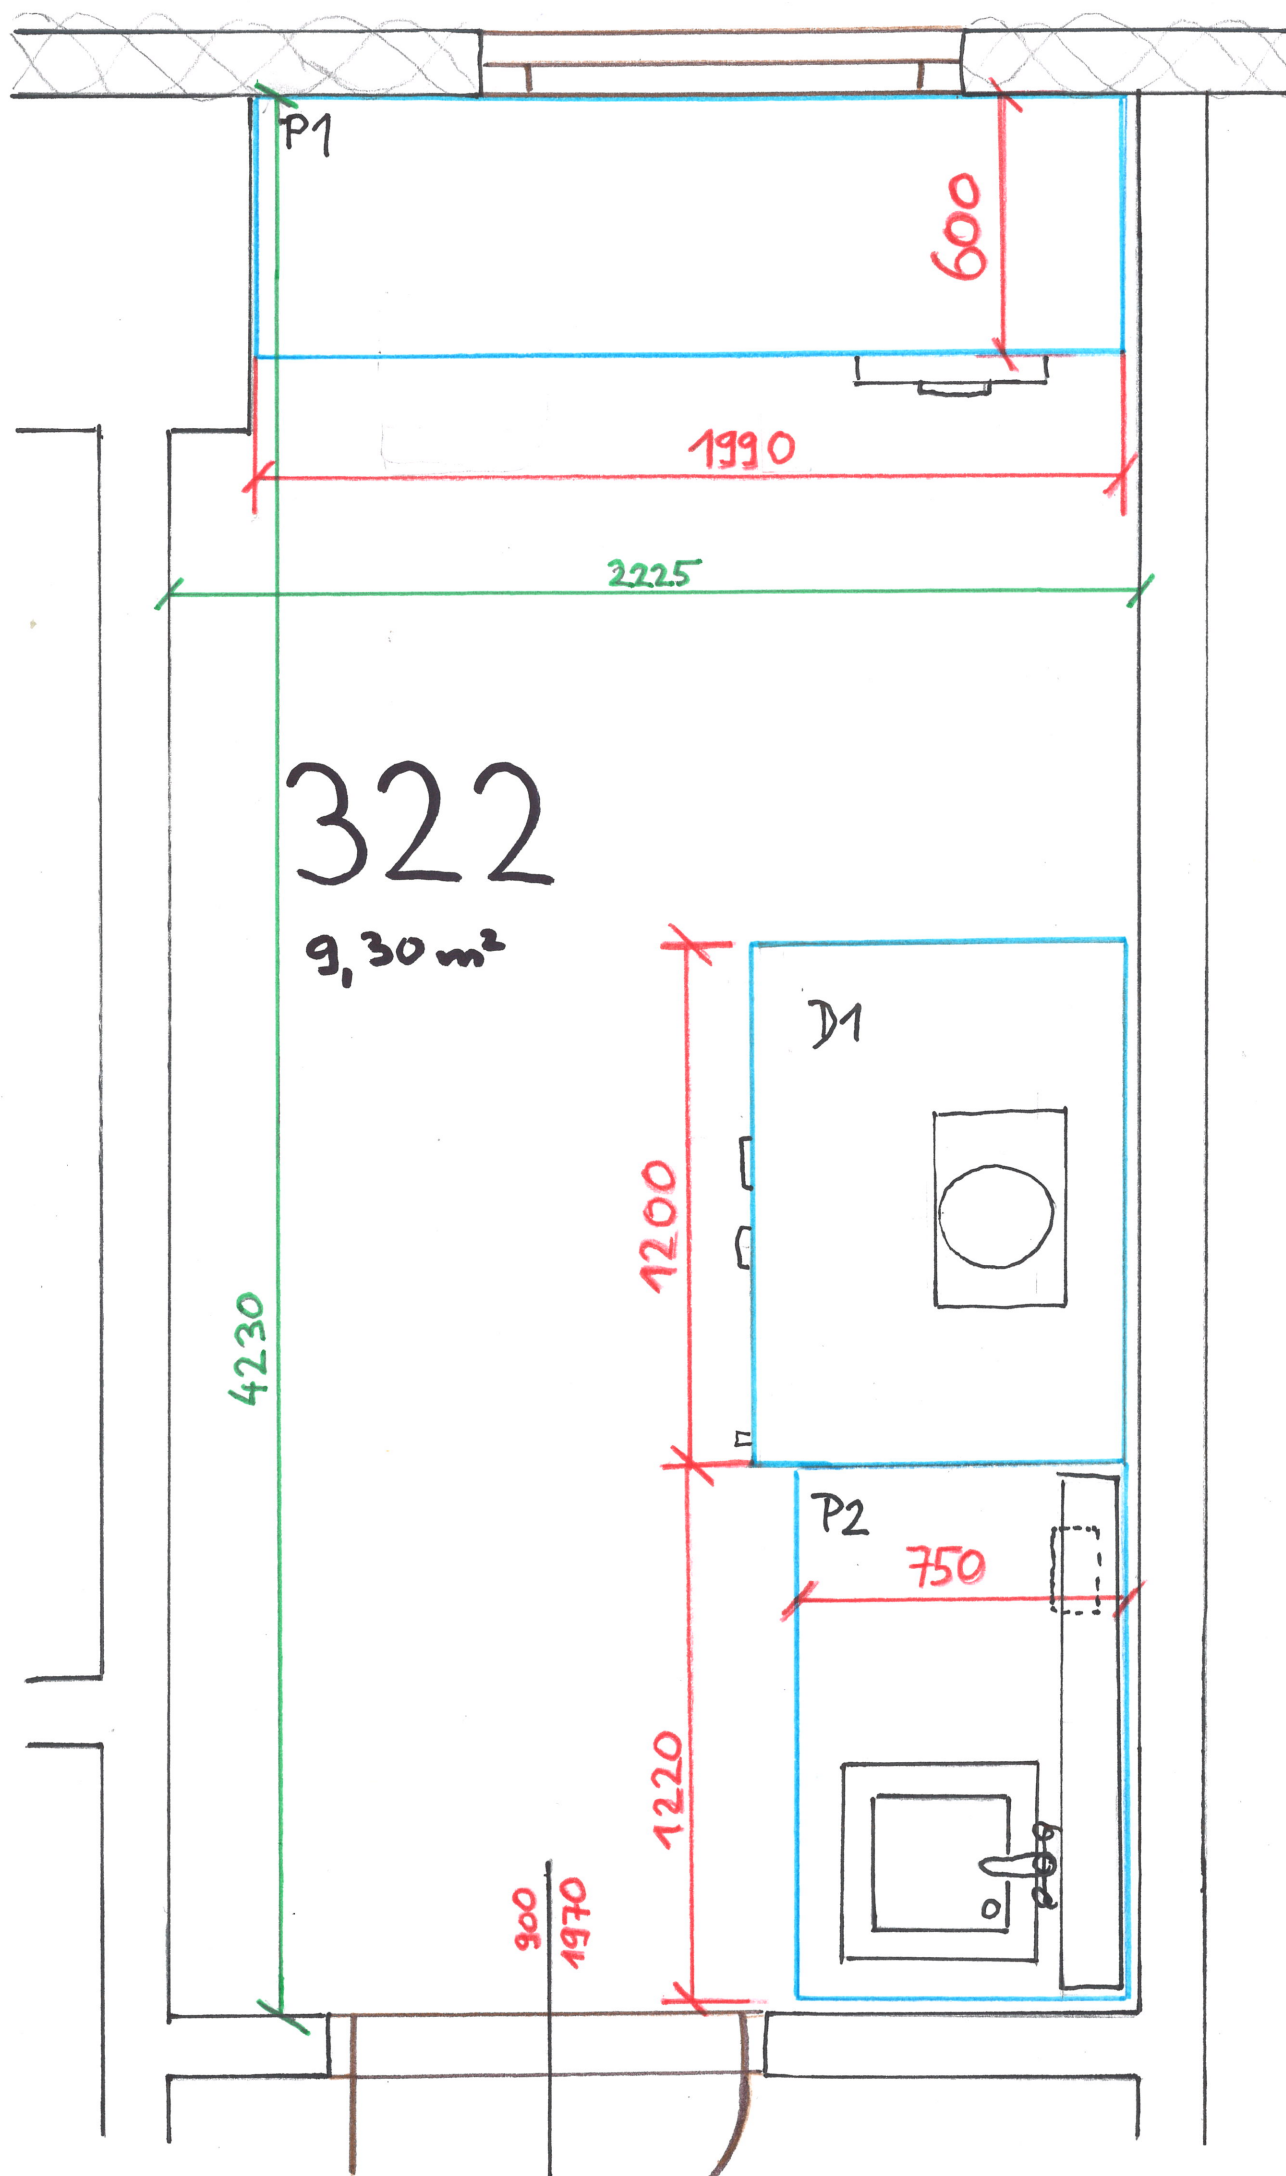


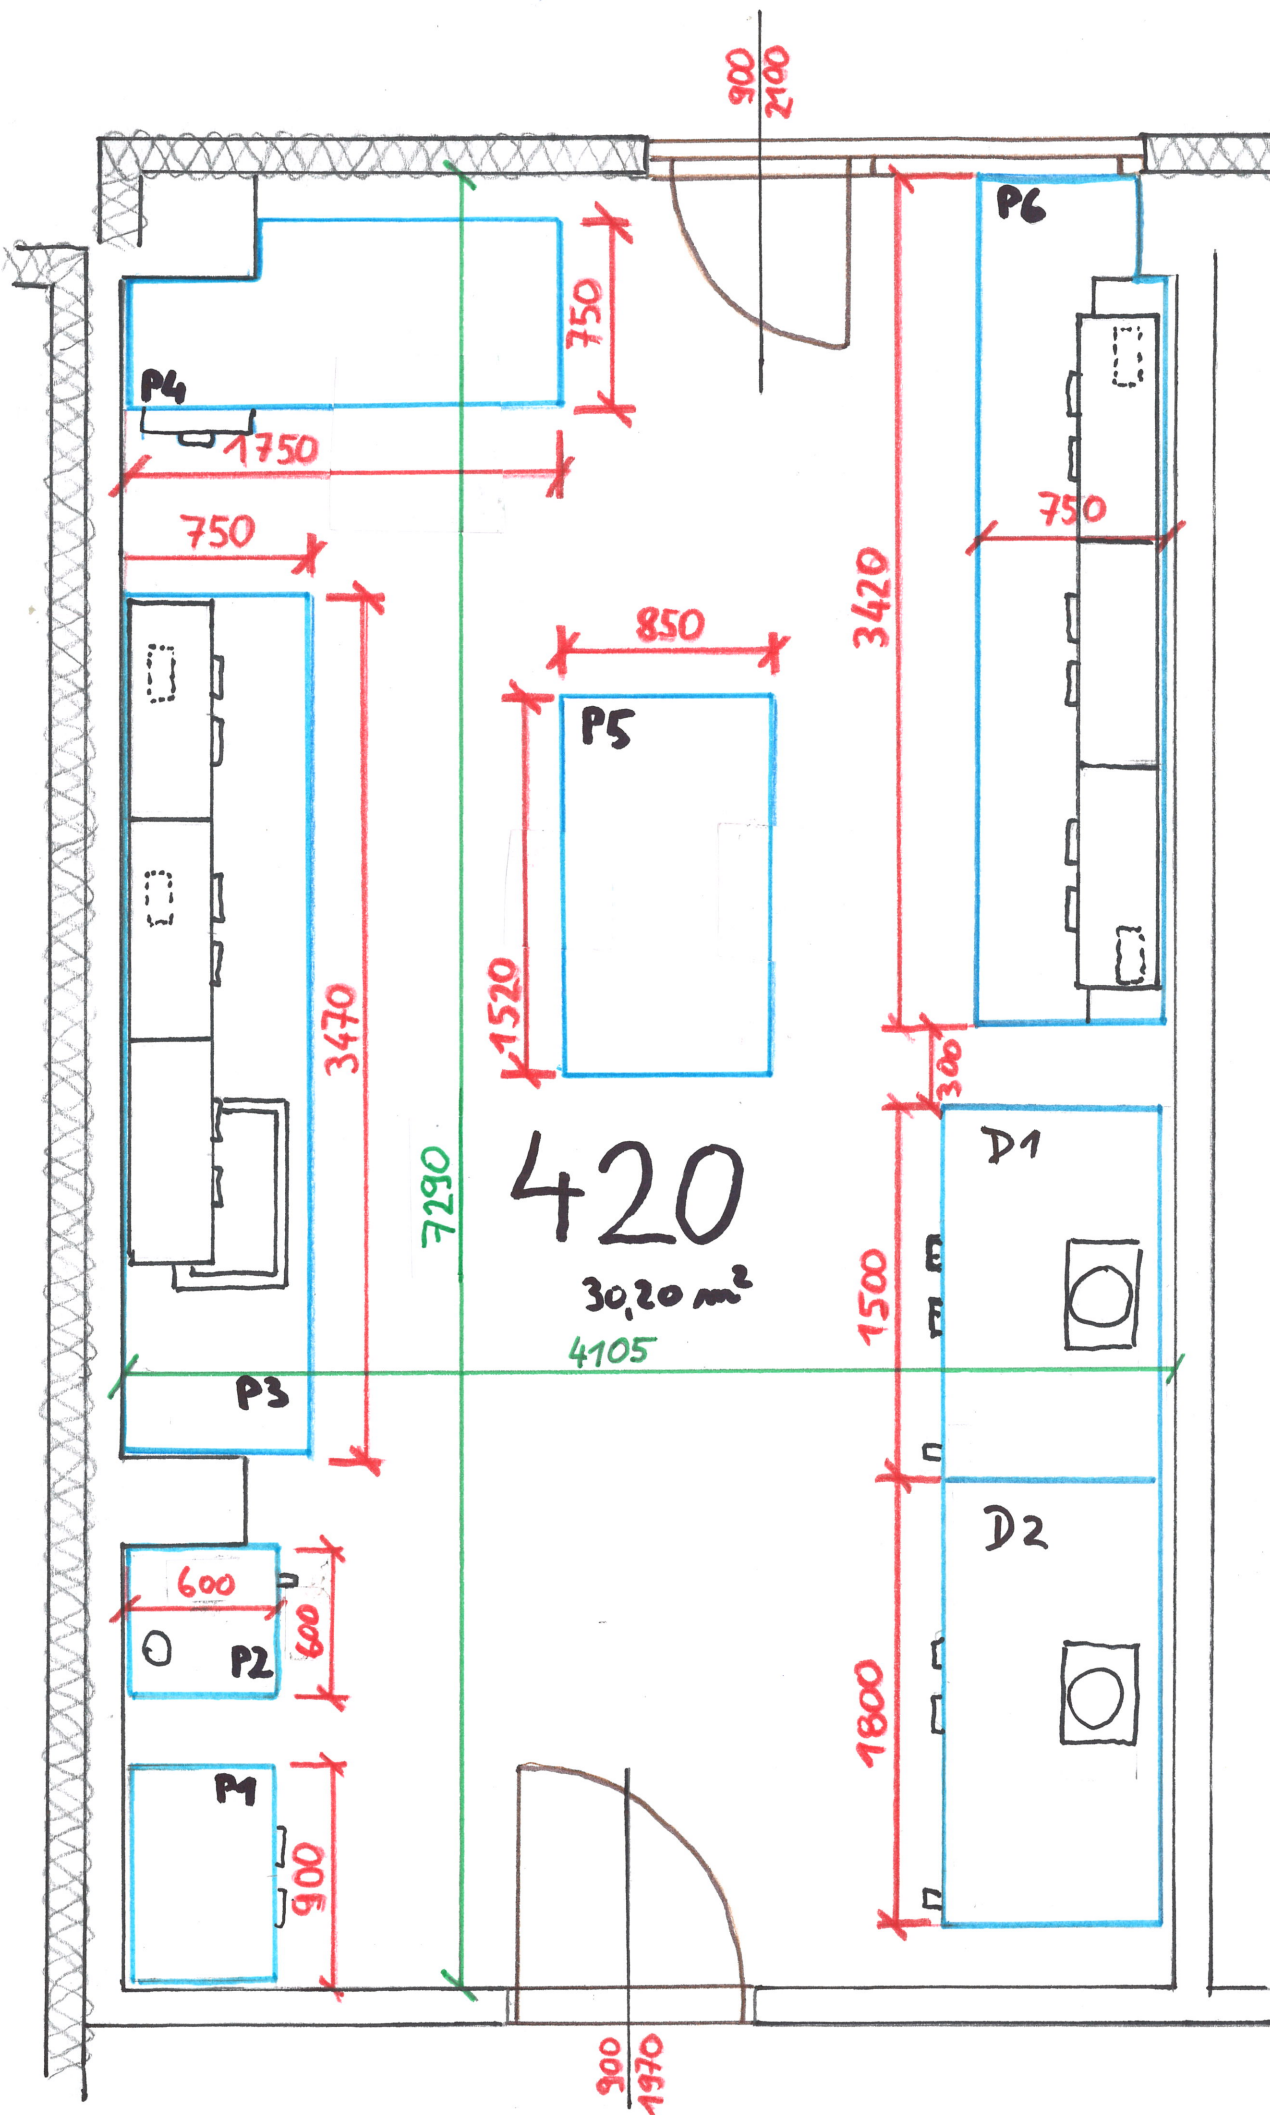


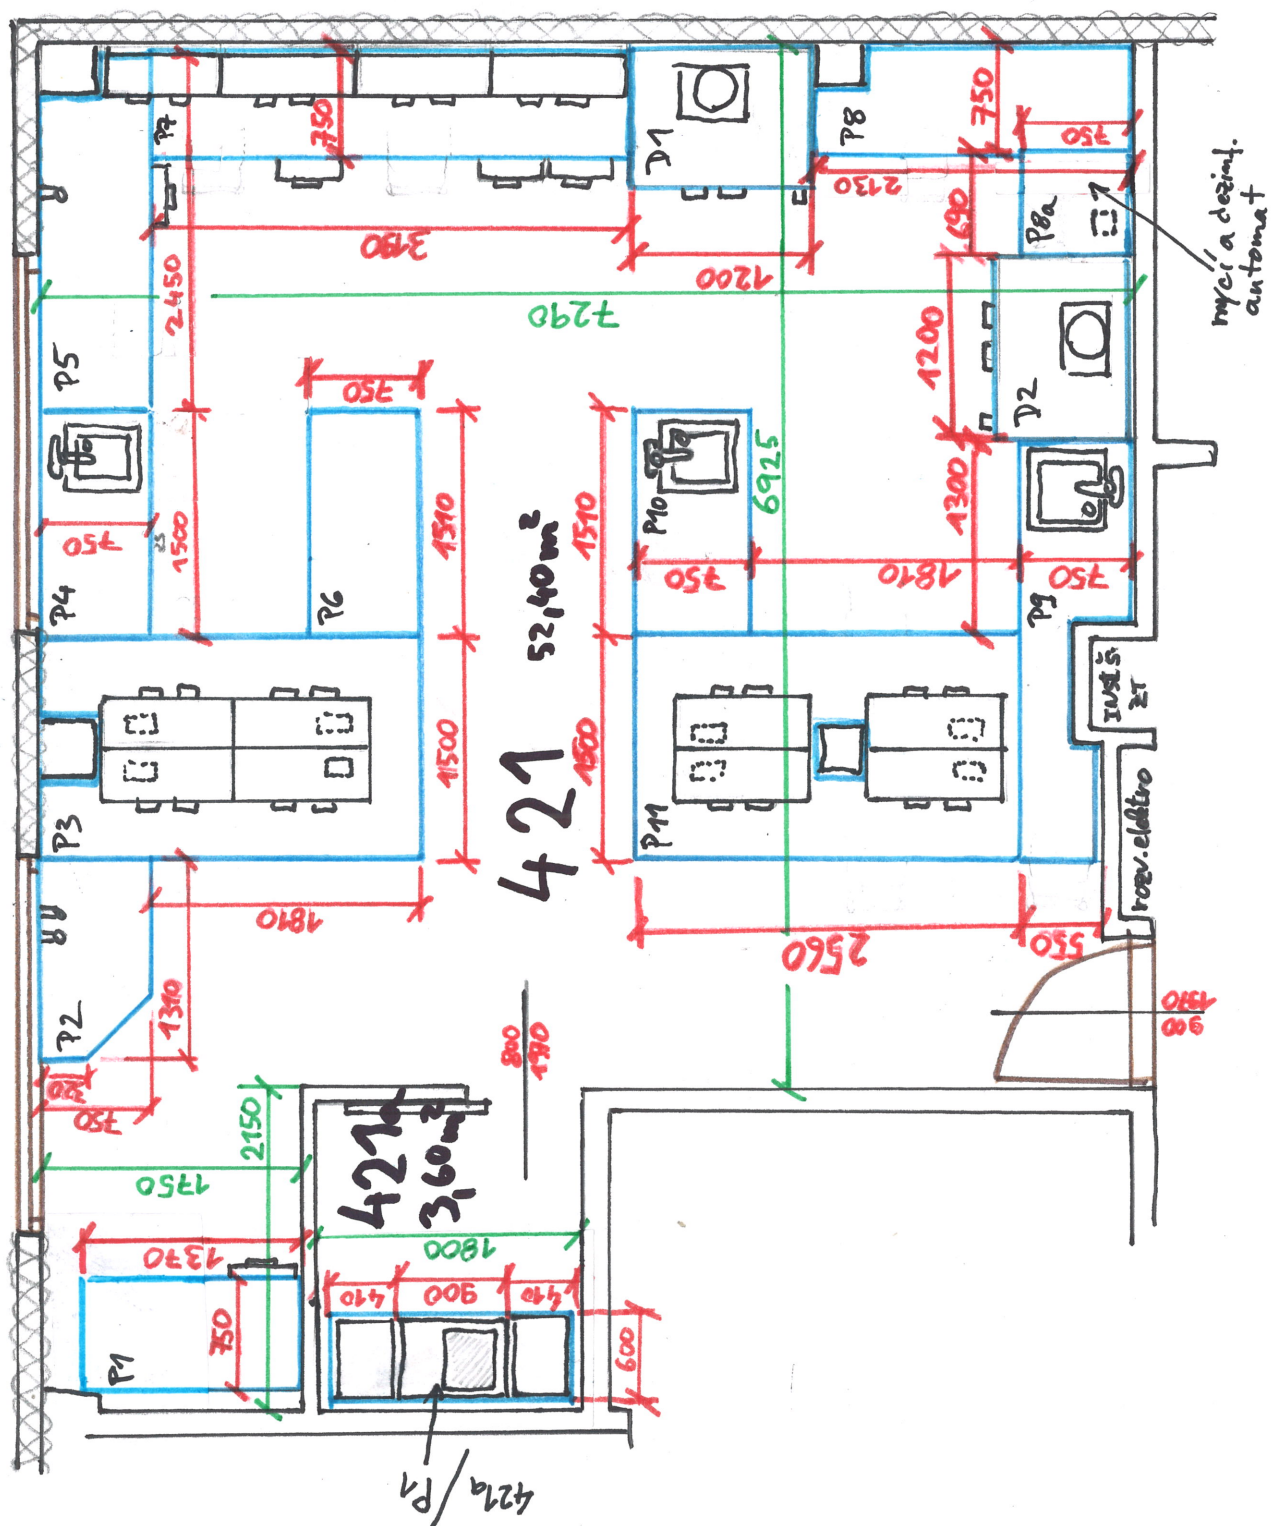

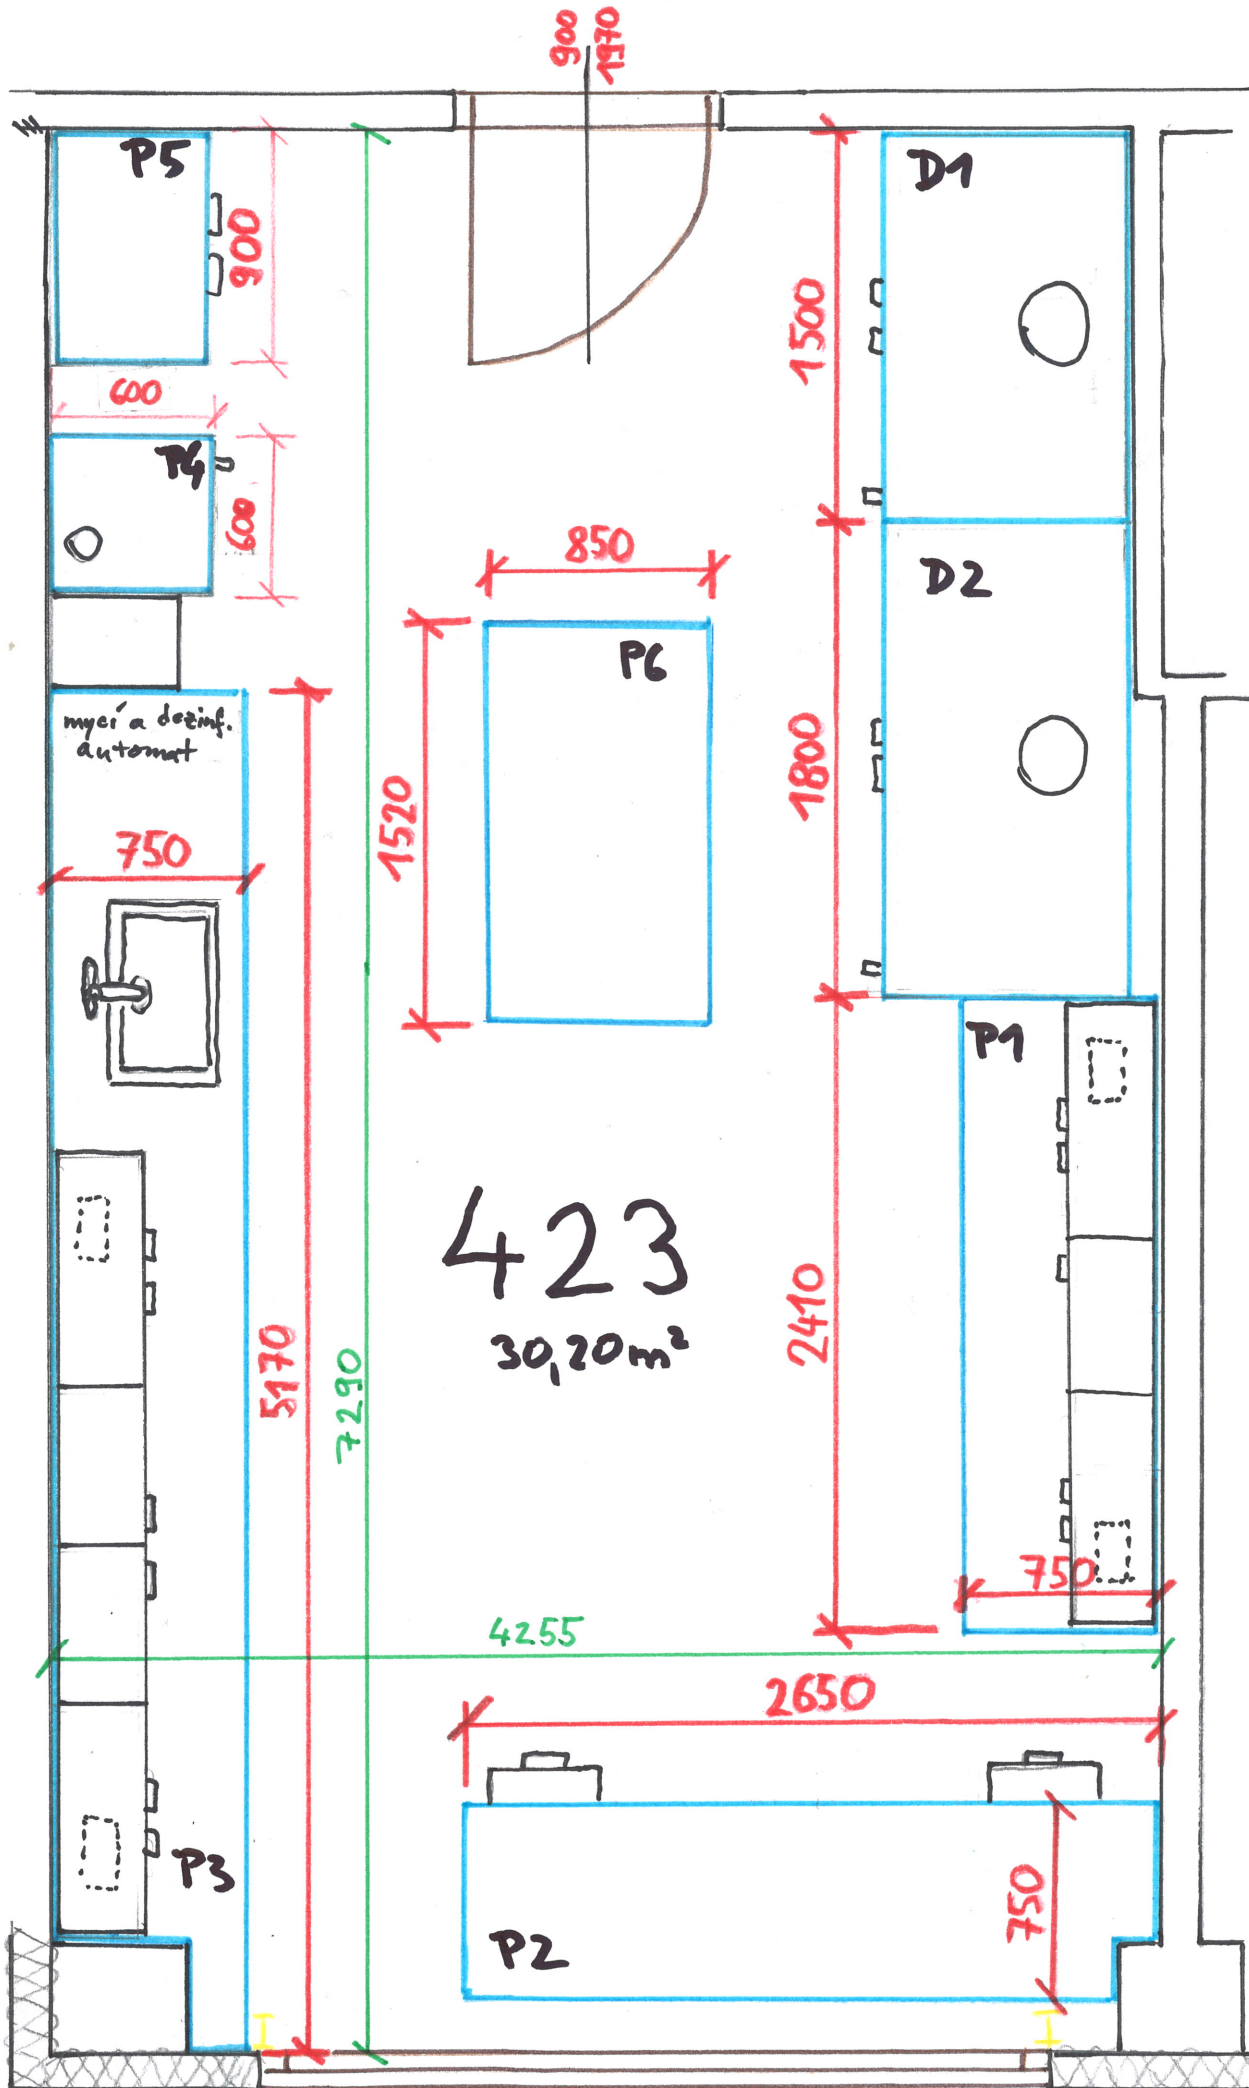

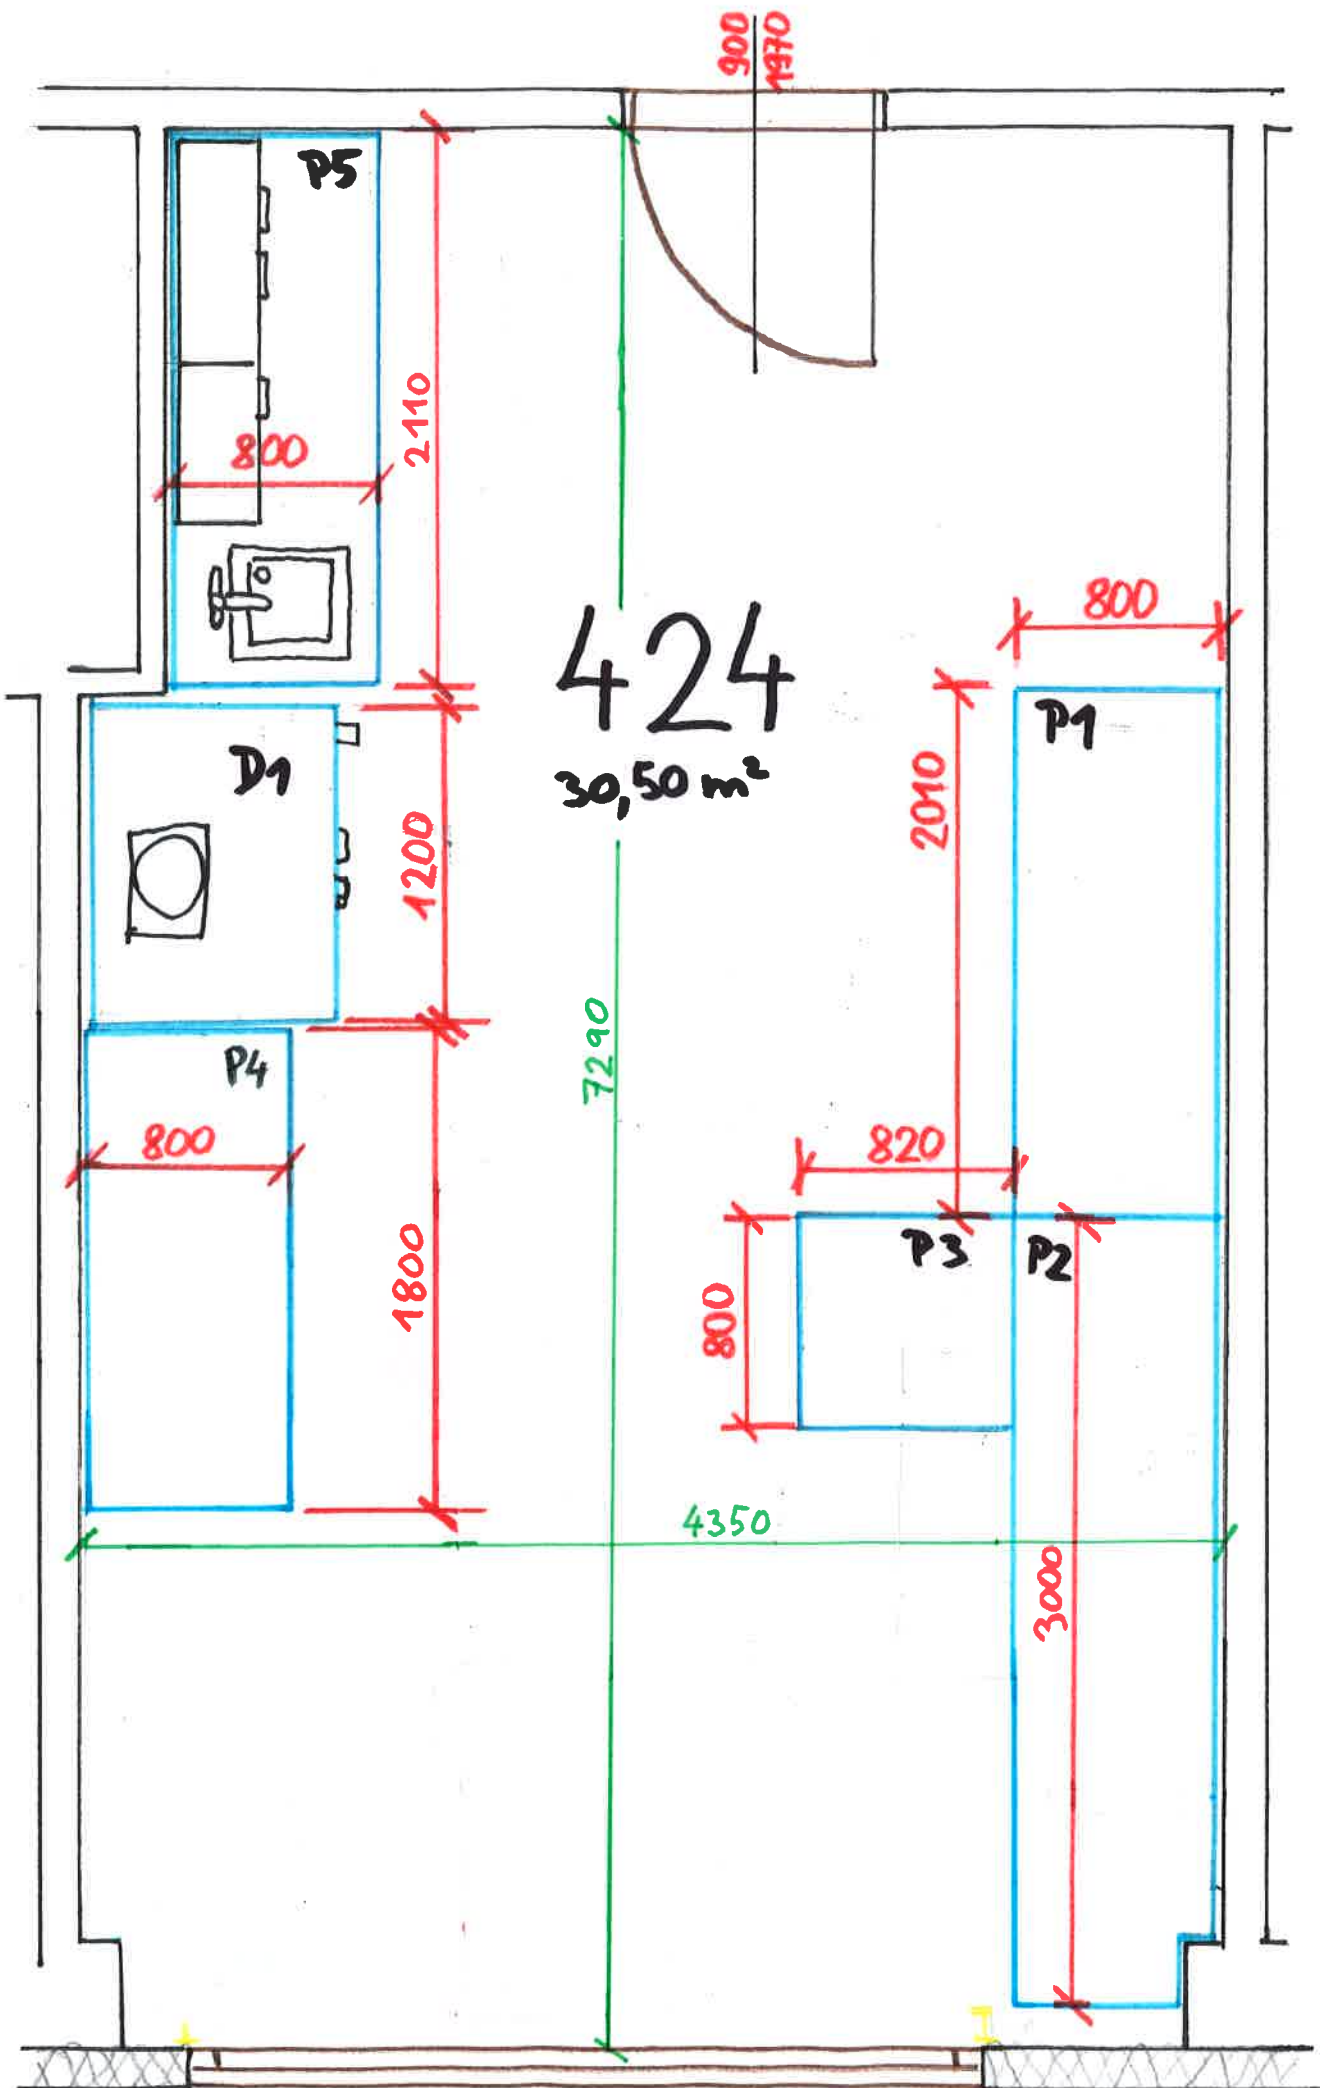

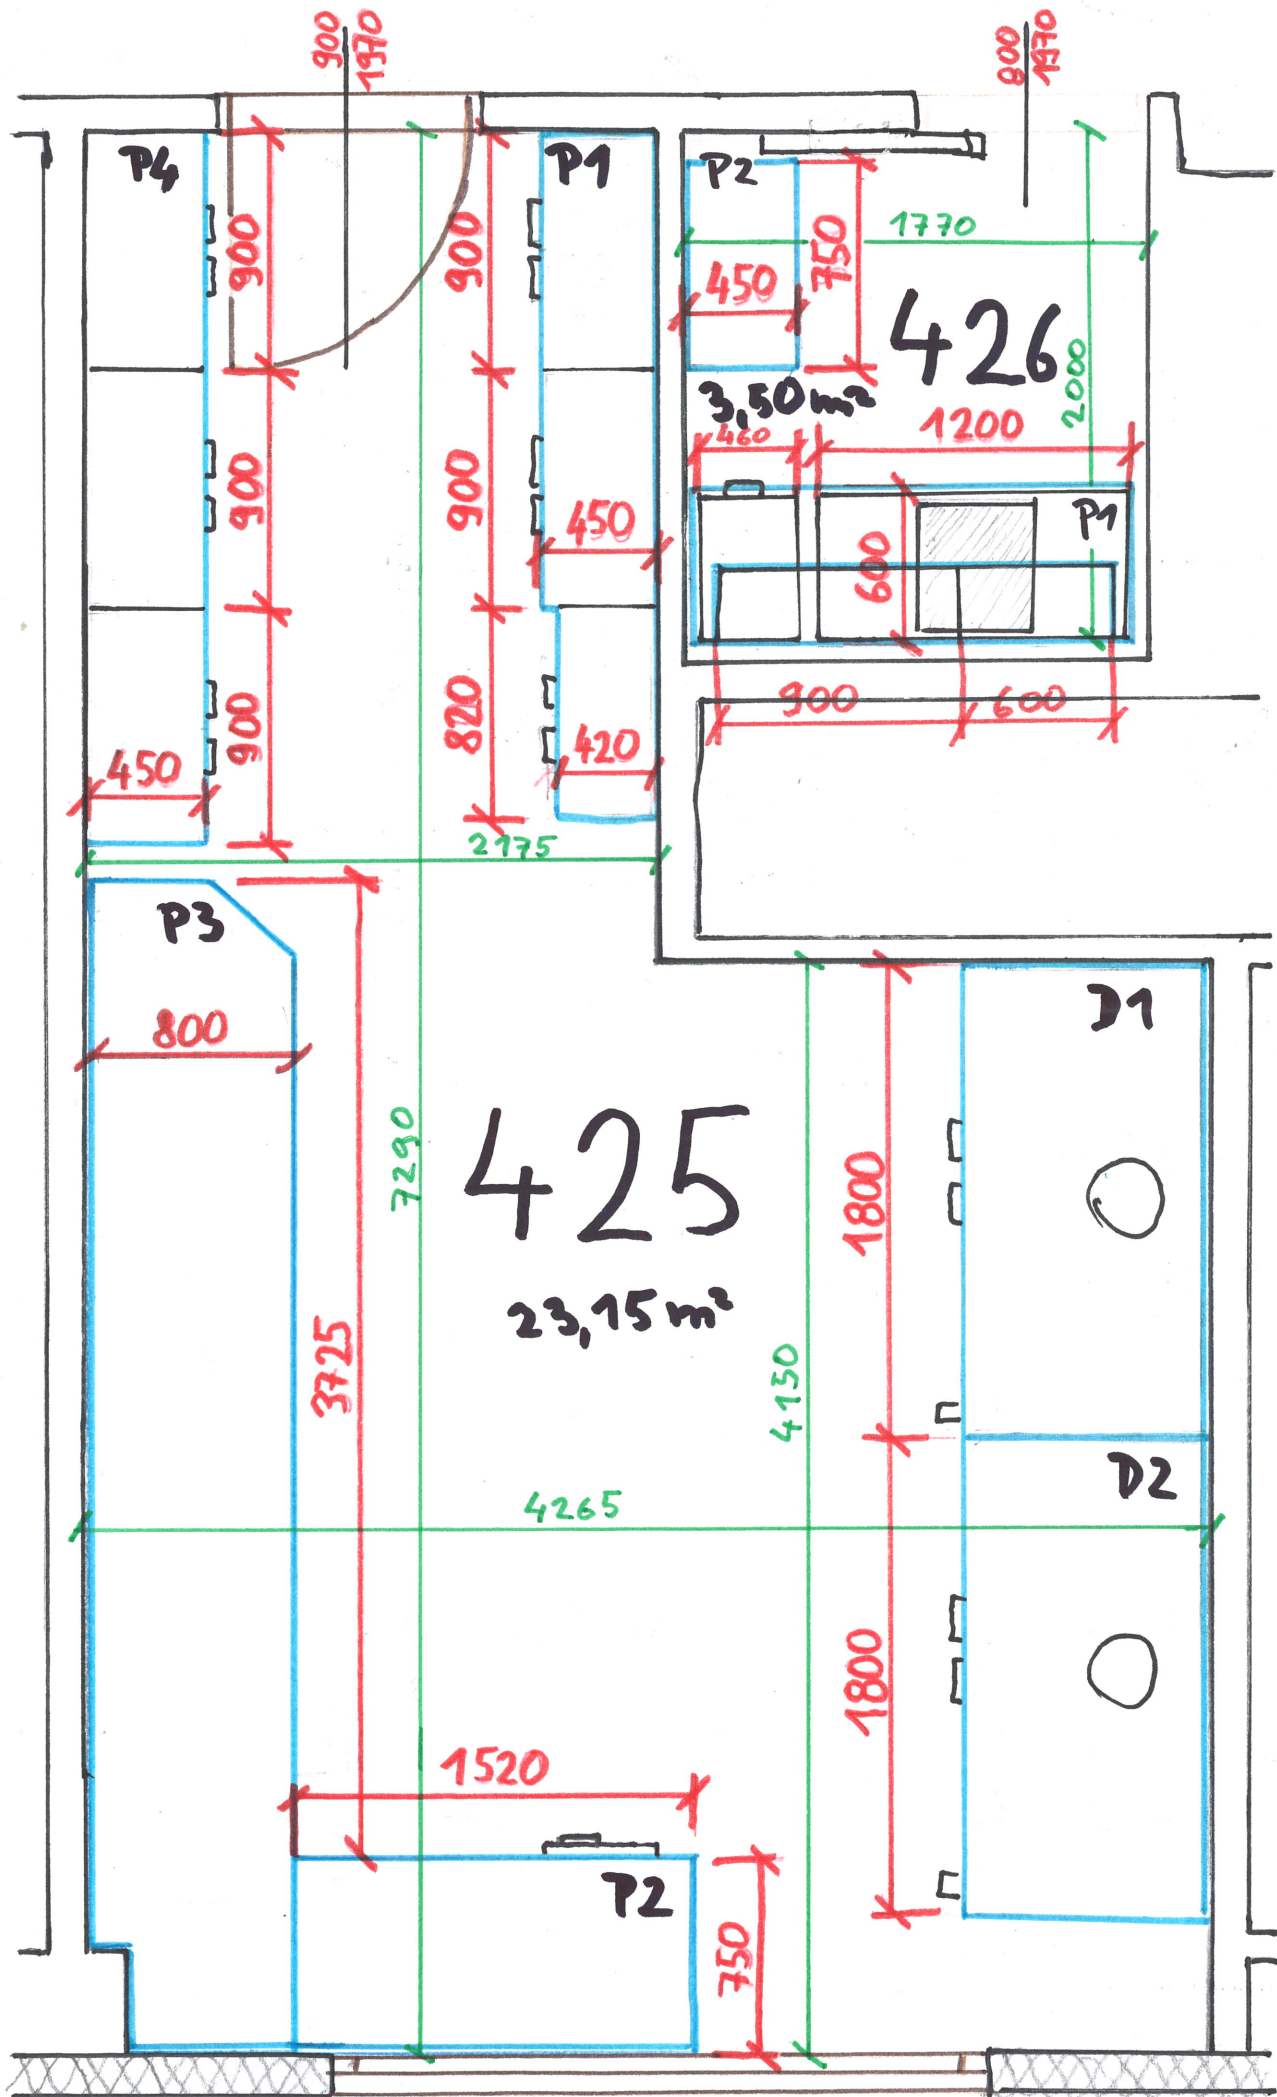

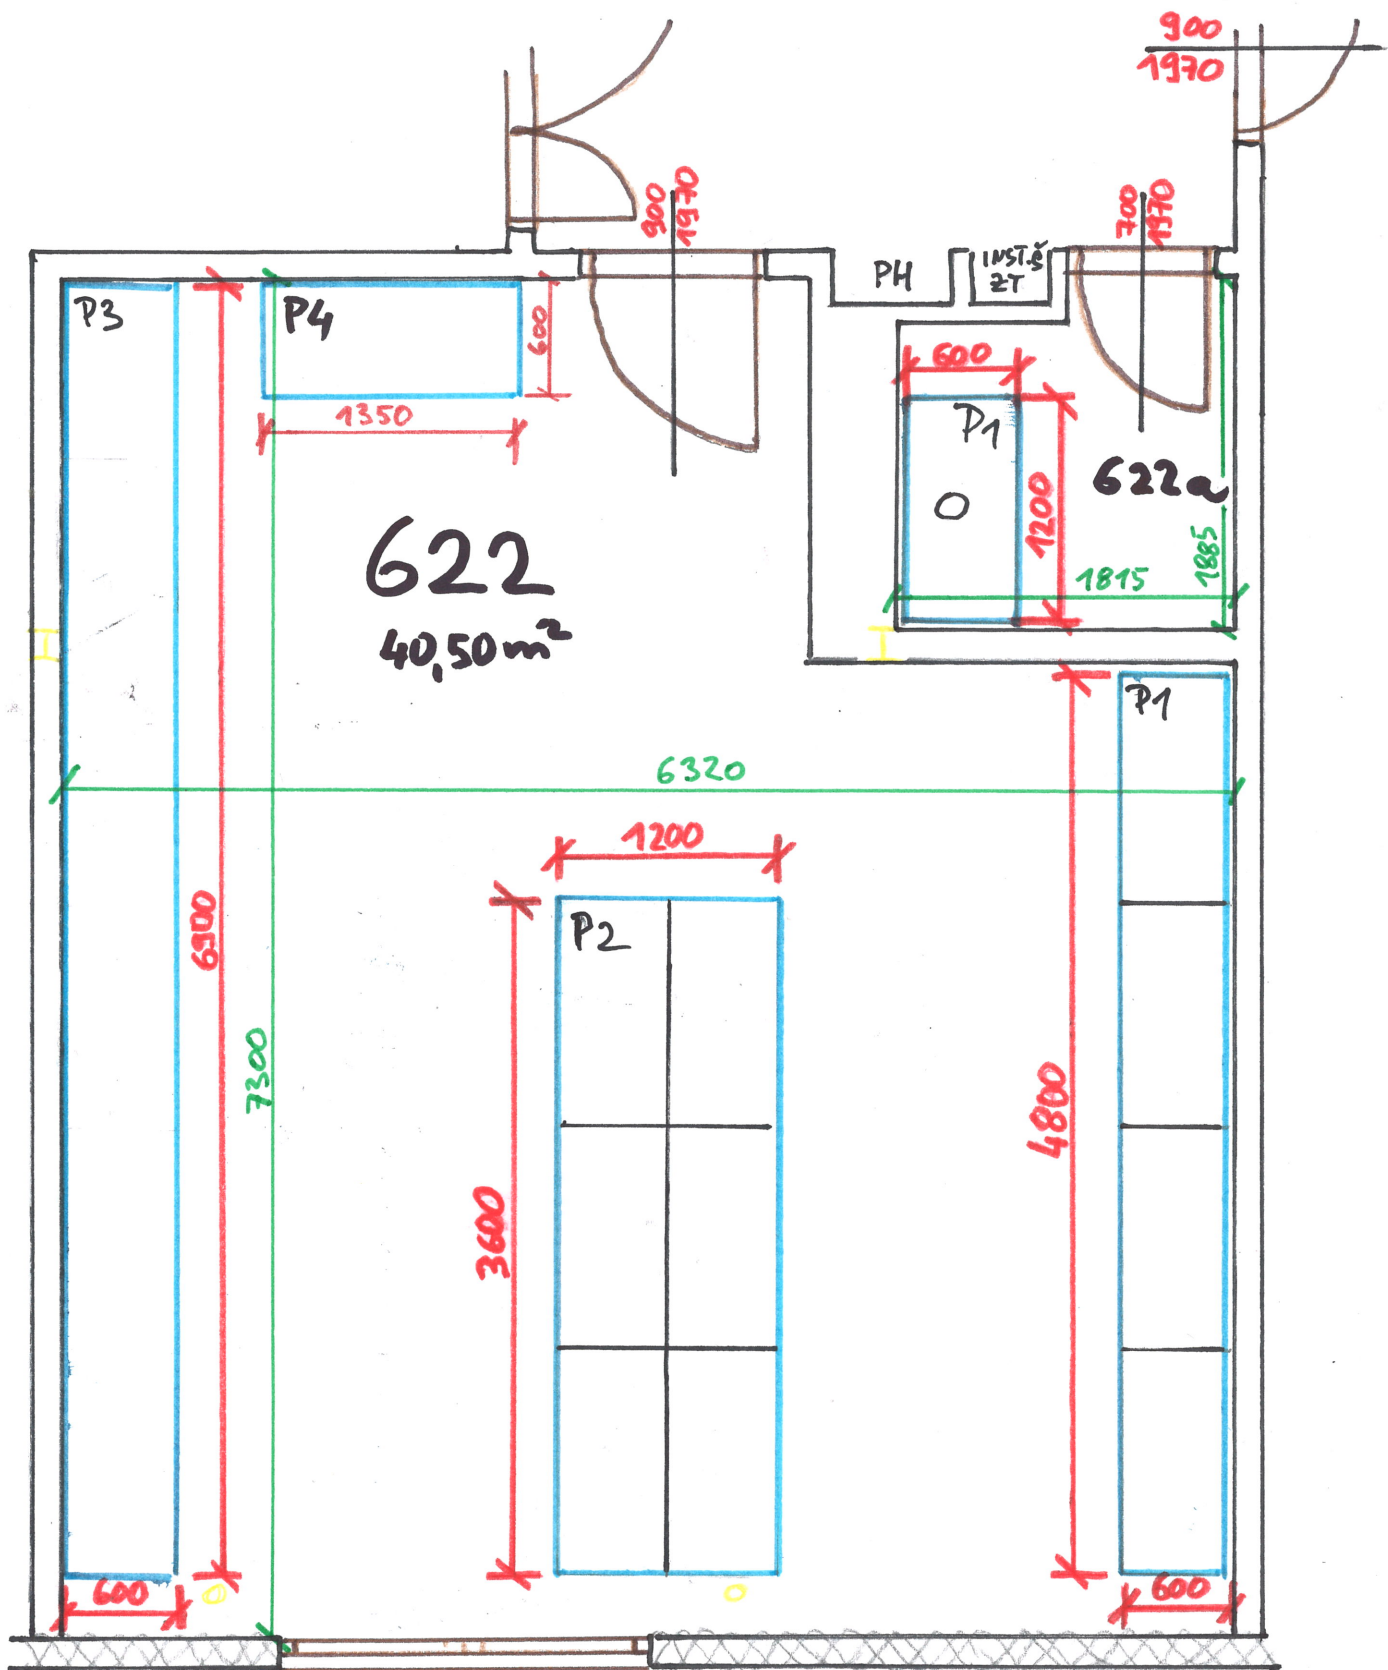

622b

17,90 m²

