


C0 101 - BEER EXPERIMENTAL CAVE AND CONTROL HUTCH AREA



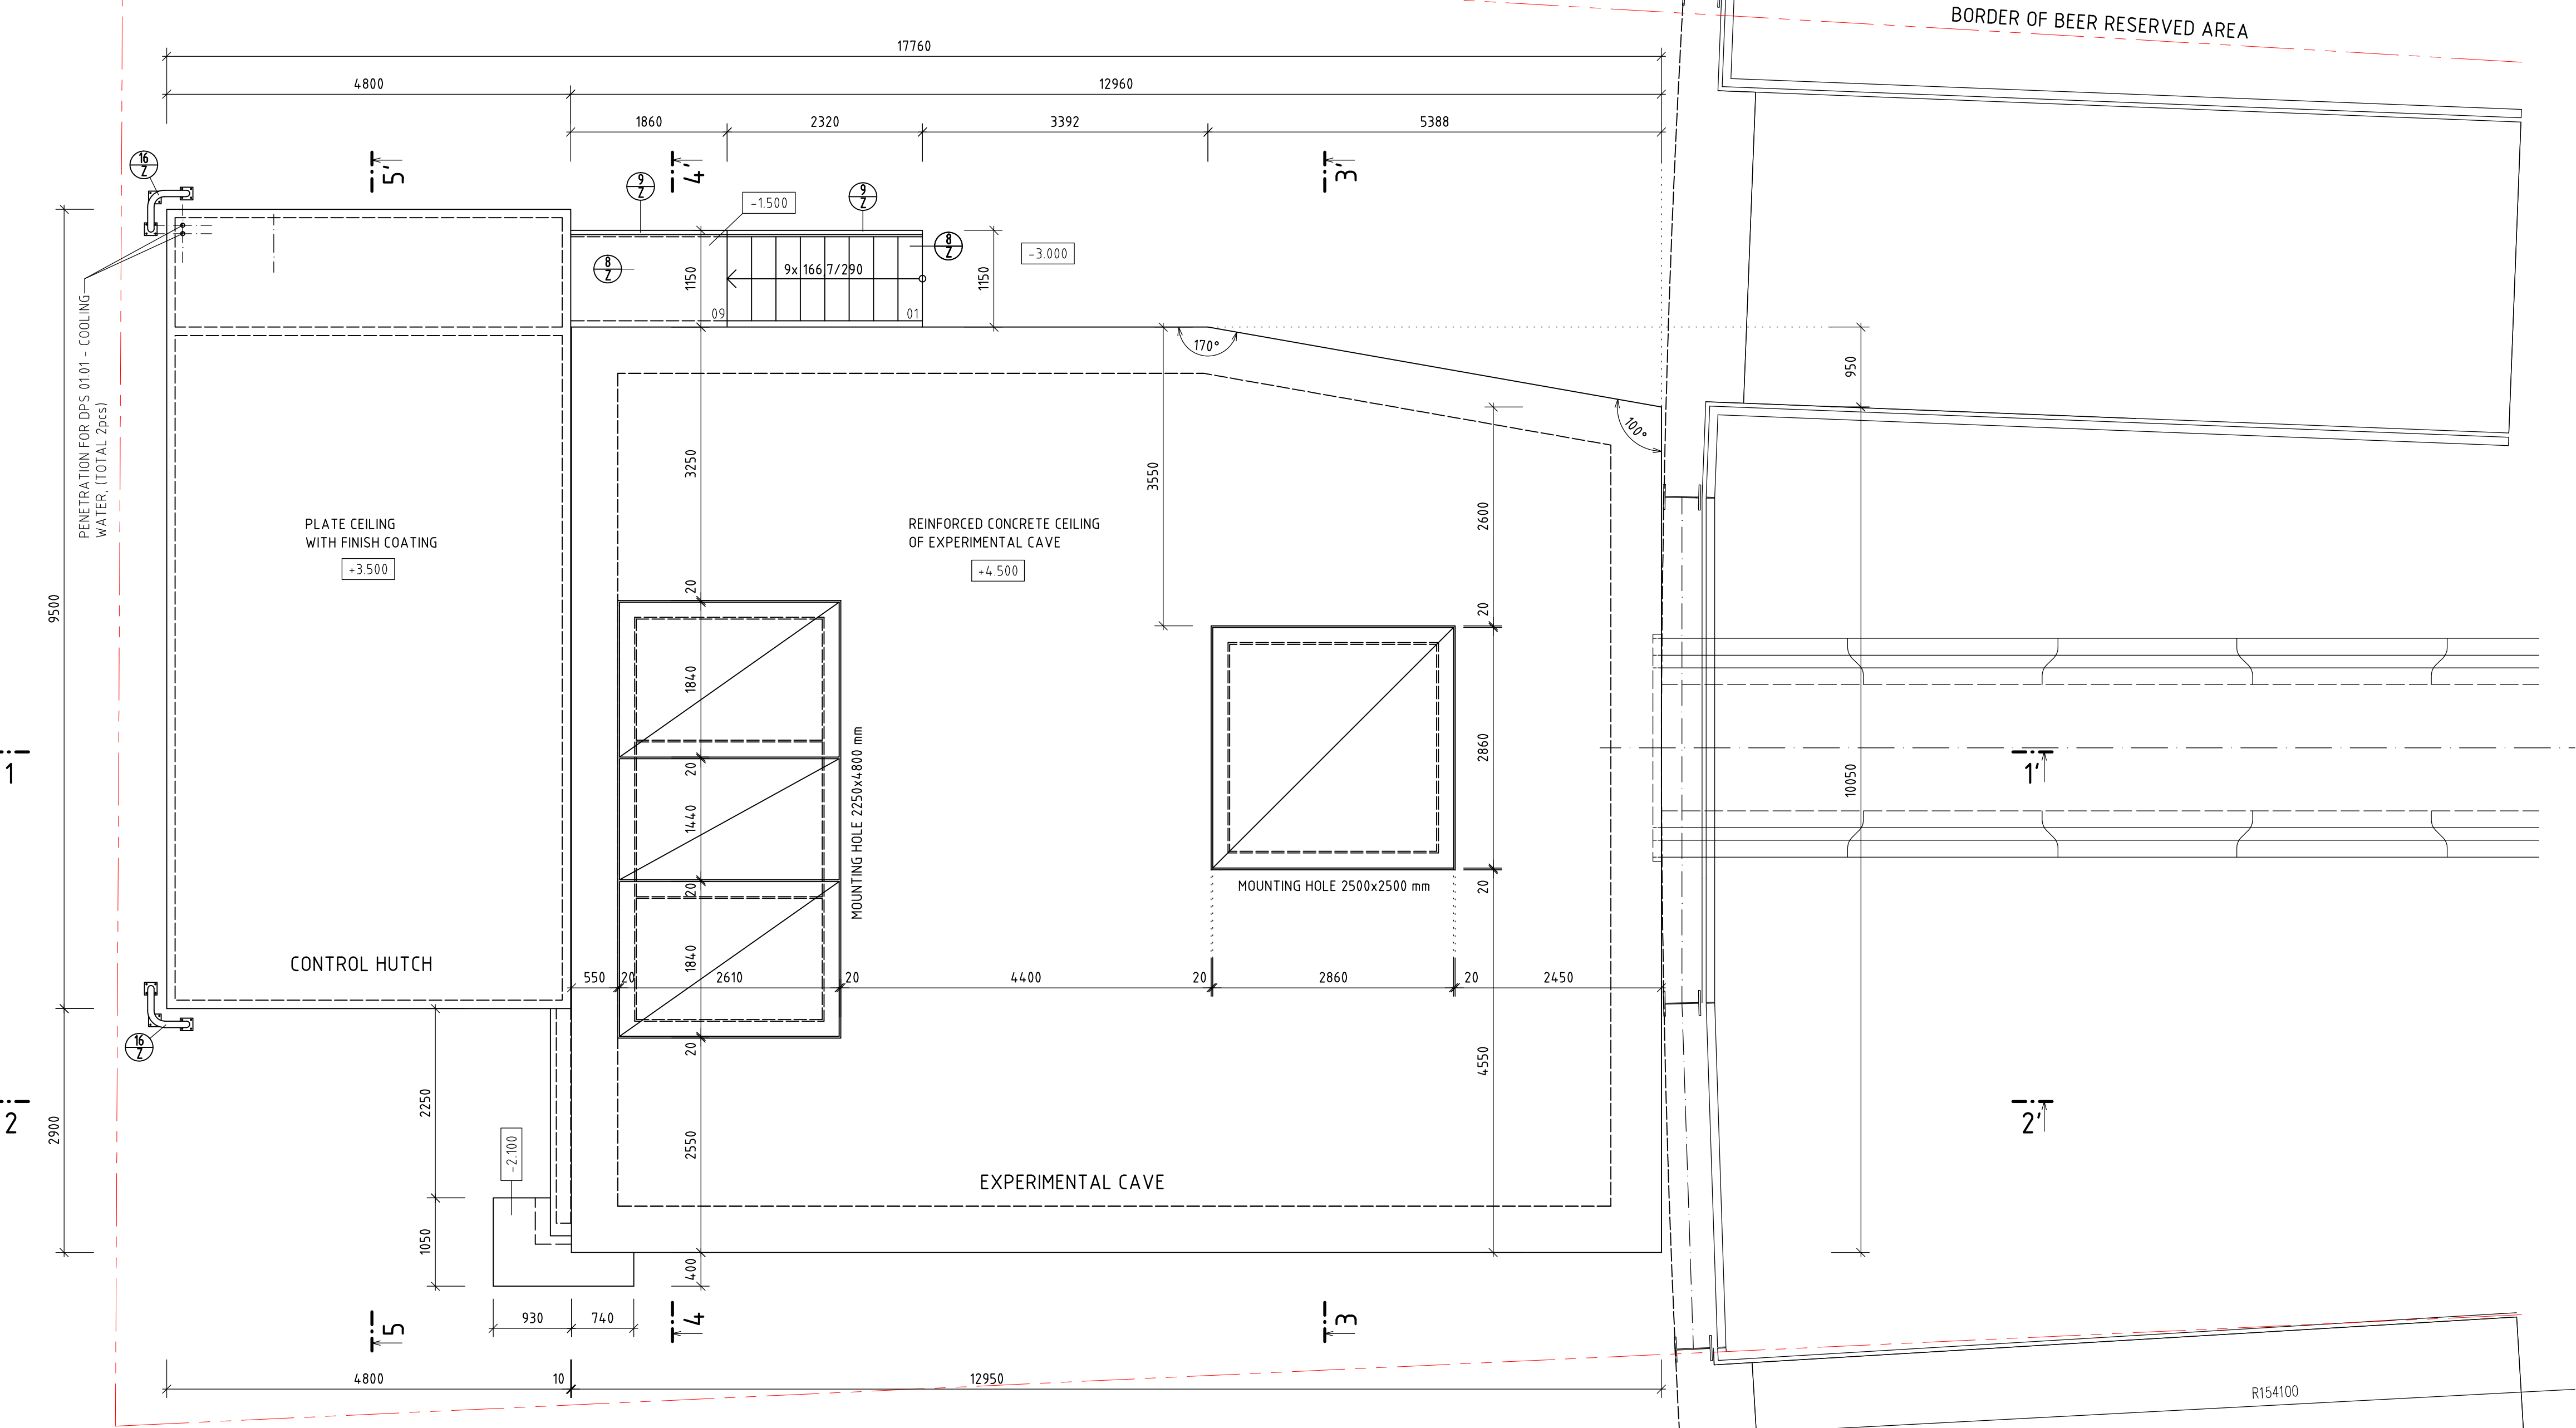

GROUNDPLAN OF THE ROOF
SCALE 1:50



NOTE

- LIST OF STRUCTURE COMPOSITIONS SEE DRAWING NO. 009 OR 010 SECTIONS (ARCH. NO. 5043-D-181789 AND 5043-D-181790).

- THE CABLE PENETRATIONS THROUGH THE EC WALL (DETAIL "A" AND "B")SEE IN DETAIL DRAWING - DETAILS OF CABLE PENETRATIONS THROUGH EC WALL ARCHIVE No. 5043-D-183032

 <div>NUVIA a.s. Modřínová 1094, 674 01 Třebíč, Česká republika</div>		Document number		 <div>EUROPEAN SPALLATION SOURCE</div>		Released:	
Project number		Index:		Revision:			
 <div>ÚJV Řež a.s. Divízení  ENERGOPROJEKT PRAHA</div>		Workplace Na Žertvách 224/7/29, 180 00 Praha 8					
Construction-action ESS - BEER		Managing Department 2505		Processing Department 2503		Cancellation sym V10	
Job title Documentation for diffractometer BEER DETAIL DESIGN, Part B - Civil part		Object - operation unit C0 101		Serial number 008		Degree of prot.	
Drawing title C0 101 - BEER EXPERIMENTAL CAVE AND CONTROL HUTCH AREA GROUND PLAN OF THE ROOF						Copy no.	
Prepared by Filip Dufek		Head of processing department Ivan Holub		Date 10/2018		Scale 1:50	
Checked by Zdeněk Vaněček		Main project engineer Jiří Petrů		File 008_Gound plan of the roof.DWG		Size A 2.1 / 6 x A4	
Job number 27-5356-30-001		Archive number EGP 5043-D-181788				Index A	
						Sheet	