


C0 101 - BEER EXPERIMENTAL CAVE AND CONTROL HUTCH AREA

GROUNDPLAN LEVEL +0.600 m
SCALE 1:50

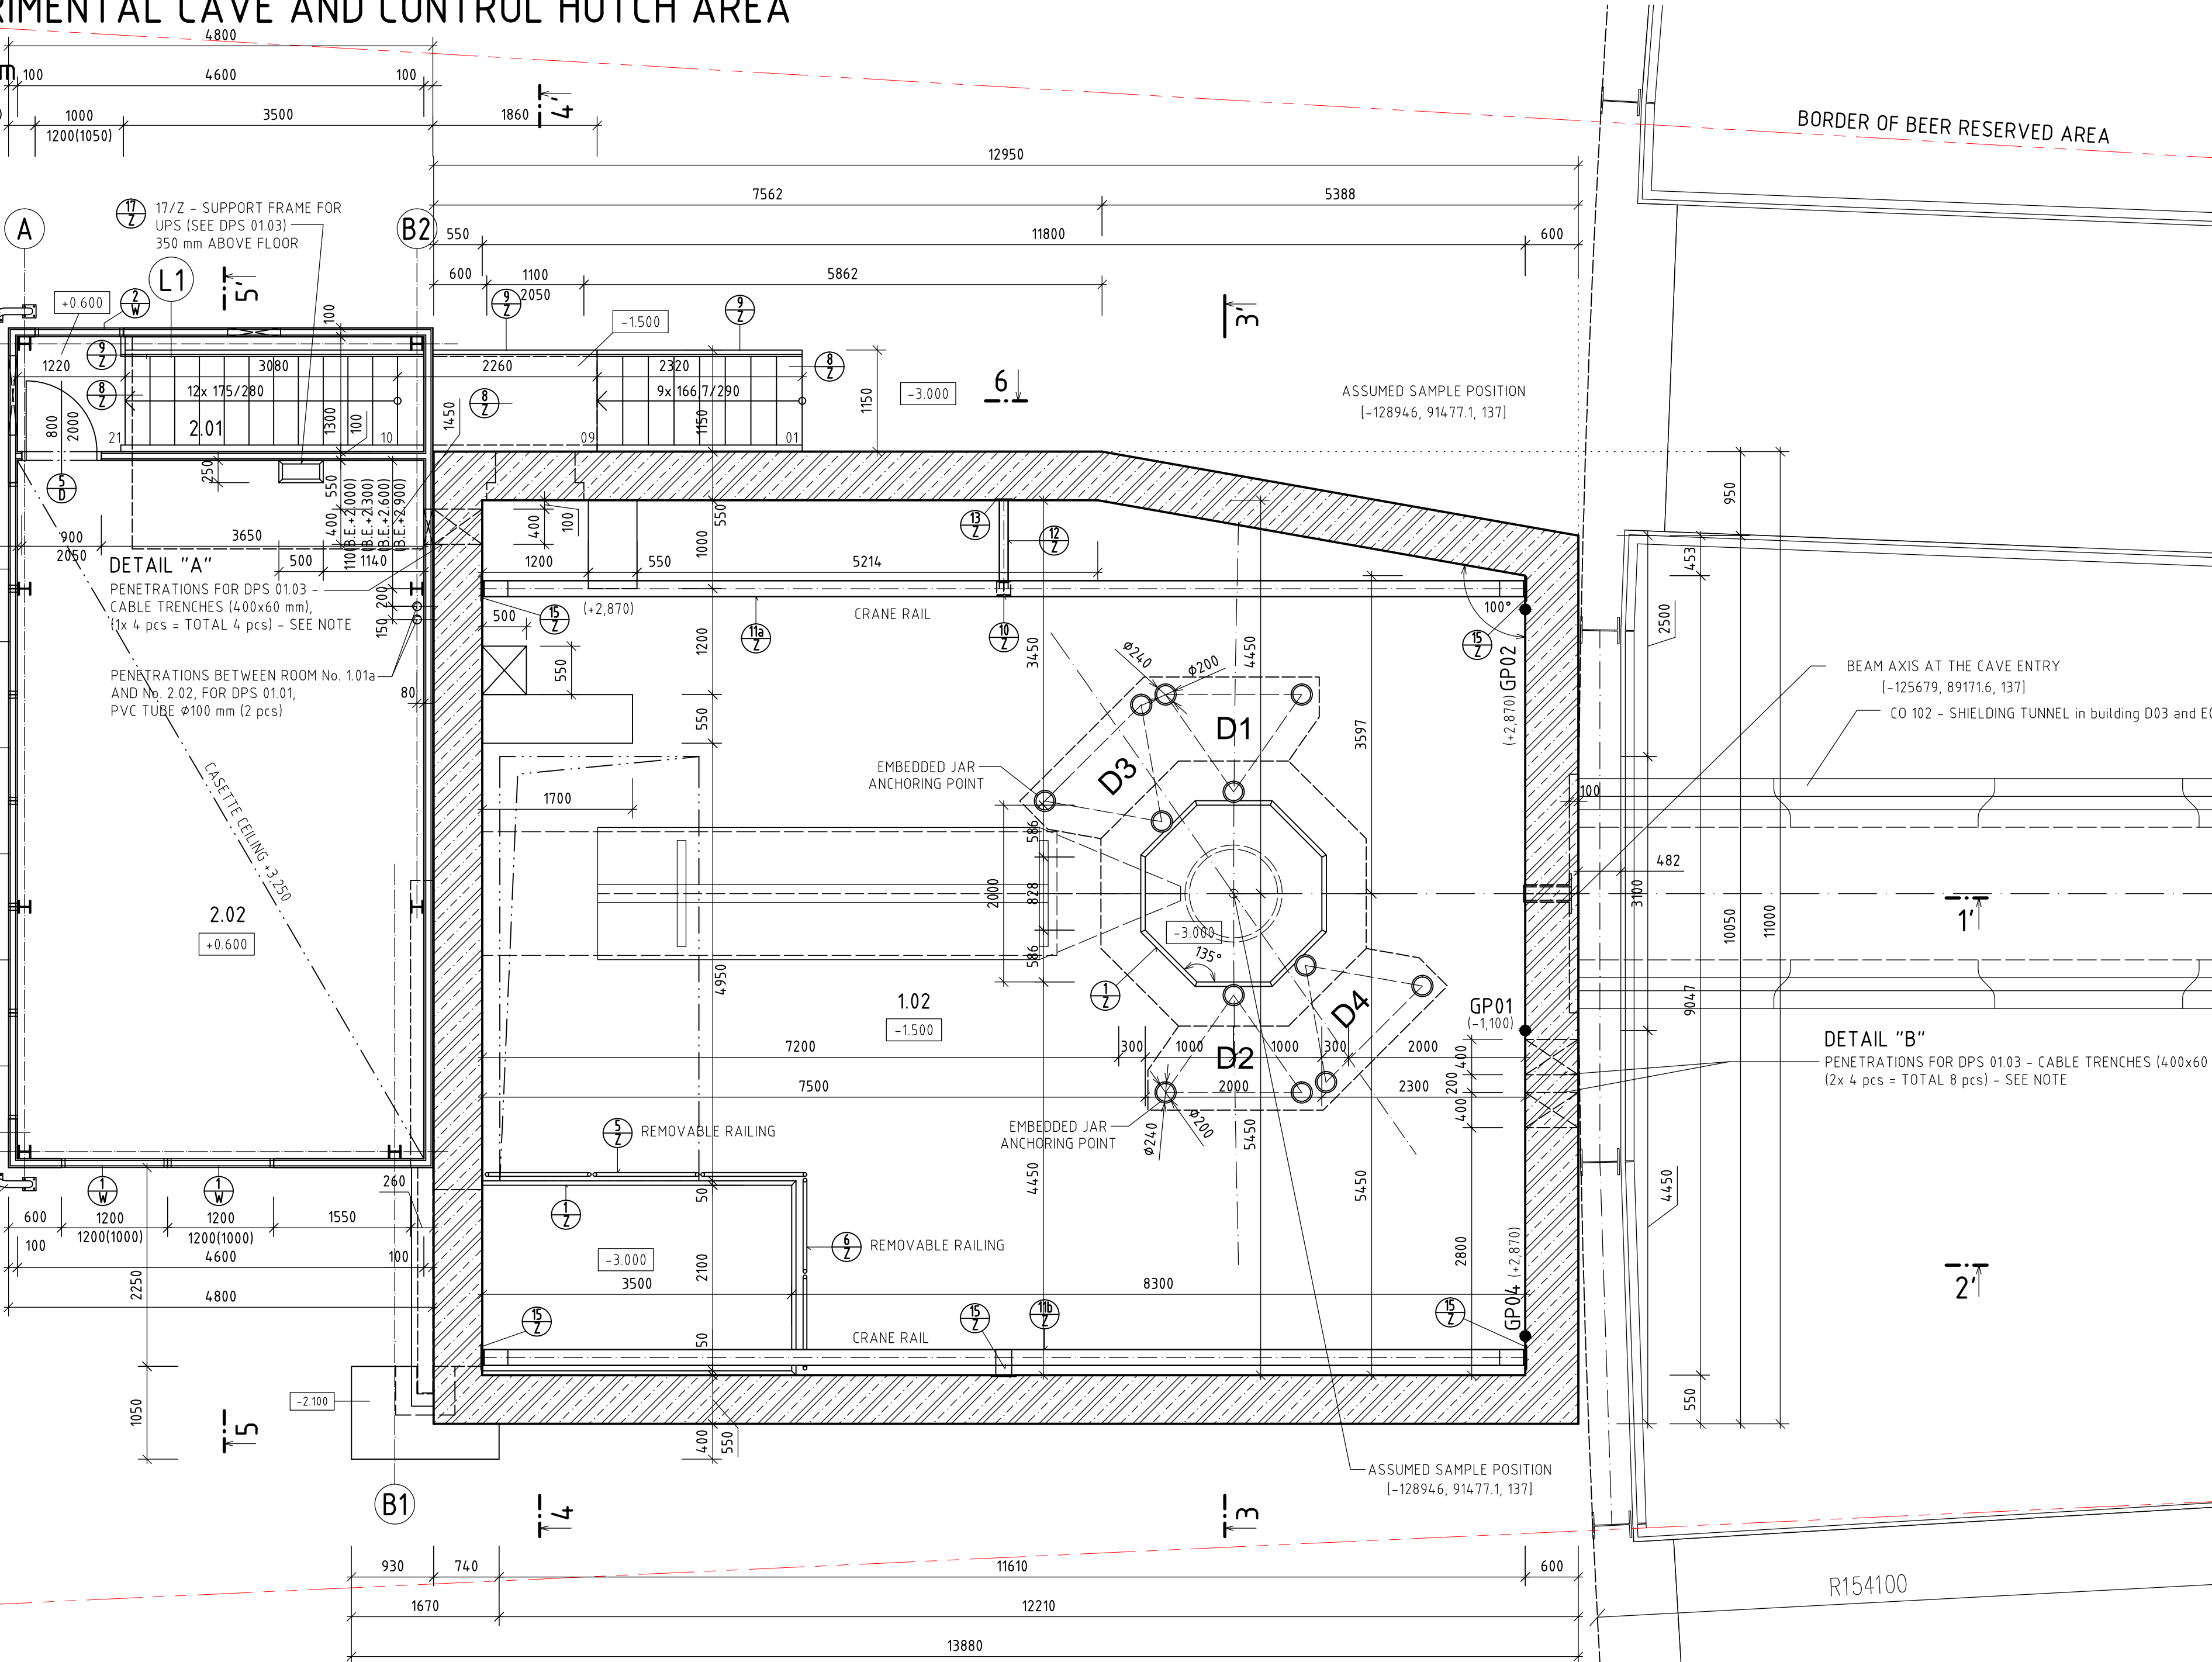

ROOM LIST

ROOM No.	FUNCTION OF ROOM	AREA m ²	FLOOR	WALLS	CEILING
1.02	EXPERIMENTAL CAVE	113,27	EPOXY LAYER + B4C TILES	EPOXY LAYER + B4C TILES	EPOXY LAYER + B4C TILES
2.01	STAIRCASE	5,98	PVC -	SDK + VINYL COATING	CASSETTE MINERAL CEILING
2.02	CONTROL HUTCH	36,34	PVC -	SDK + VINYL COATING	CASSETTE MINERAL CEILING

LEGEND OF CONSTRUCTIONS

- REINFORCED CONCRET FOUNDATIONS, CONCRETE C25/30, XC1 (2500 kg/m³)
- REINFORCED CONCRETE CONSTRUCTIONS, CONCRETE 30/37, XC1 (2500 kg/m³)
- REINFORCED CONCRETE PREFABRICATED PART (2500 kg/m³)
- ASSEMBLED CELL WALL OF TWO FLOOR BUILT-IN CELL, TH. 100 mm
- BOUNDARY OF LOCATION EXPERIMENTAL CAVE & CONTROL HUTCH AREA

LEGEND OF MARKING

- GPXX GROUNDING POINT - SEE PART D - ELECTRICAL PART


NOTE

- LIST OF STRUCTURE COMPOSITIONS SEE DRAWING NO. 009 OR 010 SECTIONS (ARCH. NO. 5043-D-181789 AND 5043-D-181790).

- THE CABLE PENETRATIONS THROUGH THE EC WALL (DETAIL "A" AND "B")SEE IN DETAIL DRAWING - DETAILS OF CABLE PENETRATIONS THROUGH EC WALL ARCHIVE No. 5043-D-183032

DETAIL OF EMBEDDED JAR

SCALE 1:10

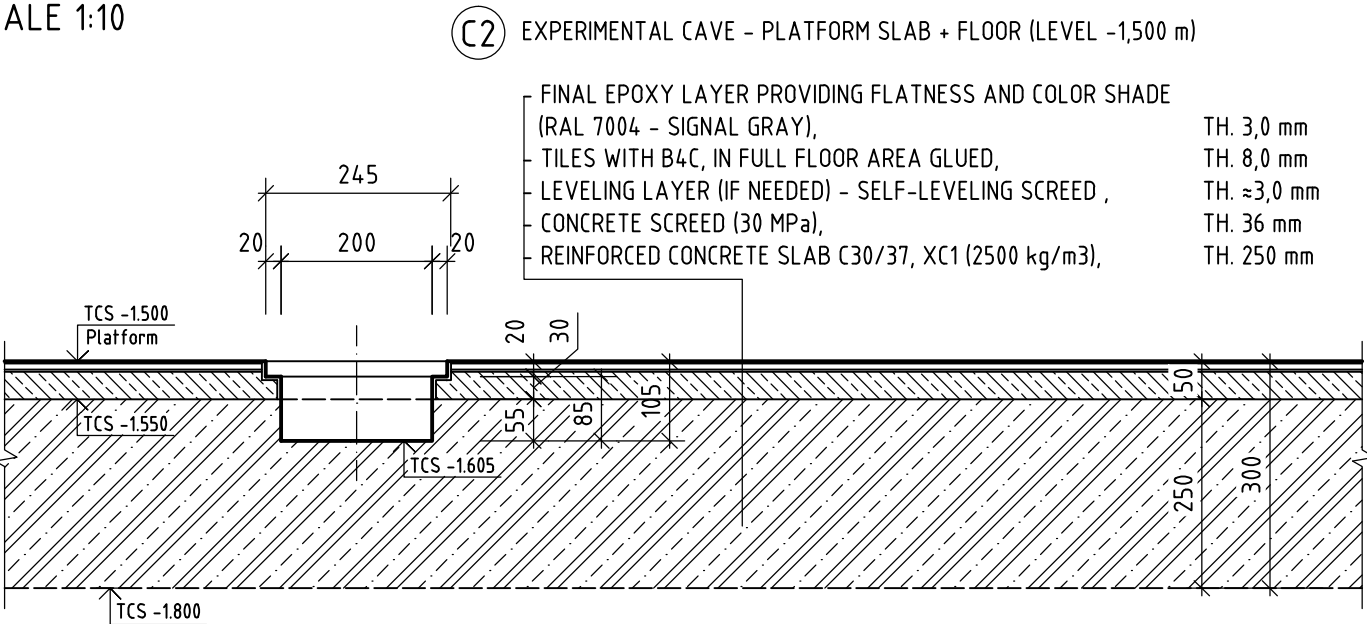

NOTE

- EMBEDDED JARS ARE USED TO INSTALLATION OF ANCHORING POINTS FOR DETECTORS.

		NUVIA a.s. Modřínová 1094, 674 01 Třebíč, Česká republika		Document number Project number Index				Released Revision	
 ÚJV Řež, a.s. Division ENERGOPROJEKT PRAHA				Workplace Na Žertvách 224/7/29, 180 00 Praha 8 Managing Department 2505		Processing Department 2503		Cancellation sym V10	
Construction-action ESS - BEER				Object - operation unit C0 101		Serial number 007		Degree of prot. Copy no.	
Job title Documentation for diffractometer BEER DETAIL DESIGN, Part B - Civil part				Drawing title C0 101 - BEER EXPERIMENTAL CAVE AND CONTROL HUTCH AREA GROUNDPLAN LEVEL +0.600 m					
Prepared by Filip Dufek		Head of processing department Ivan Holub		Date 10/2018		Scale 1:50			
Checked by Zdeněk Vaněček		Main project engineer Jiří Petrů		File 007_Groundplan_0600.DWG		Size A2.1 / 6x A4			
Job number 27-5356-30-001				Archive number EGP 5043-D-1817787				Index A	
								Sheet A2.1 6A4 420x841	