


C0 101 - BEER EXPERIMENTAL CAVE AND CONTROL HUTCH AREA

GROUNDPLAN LEVEL +0.600 m

SCALE 1:50

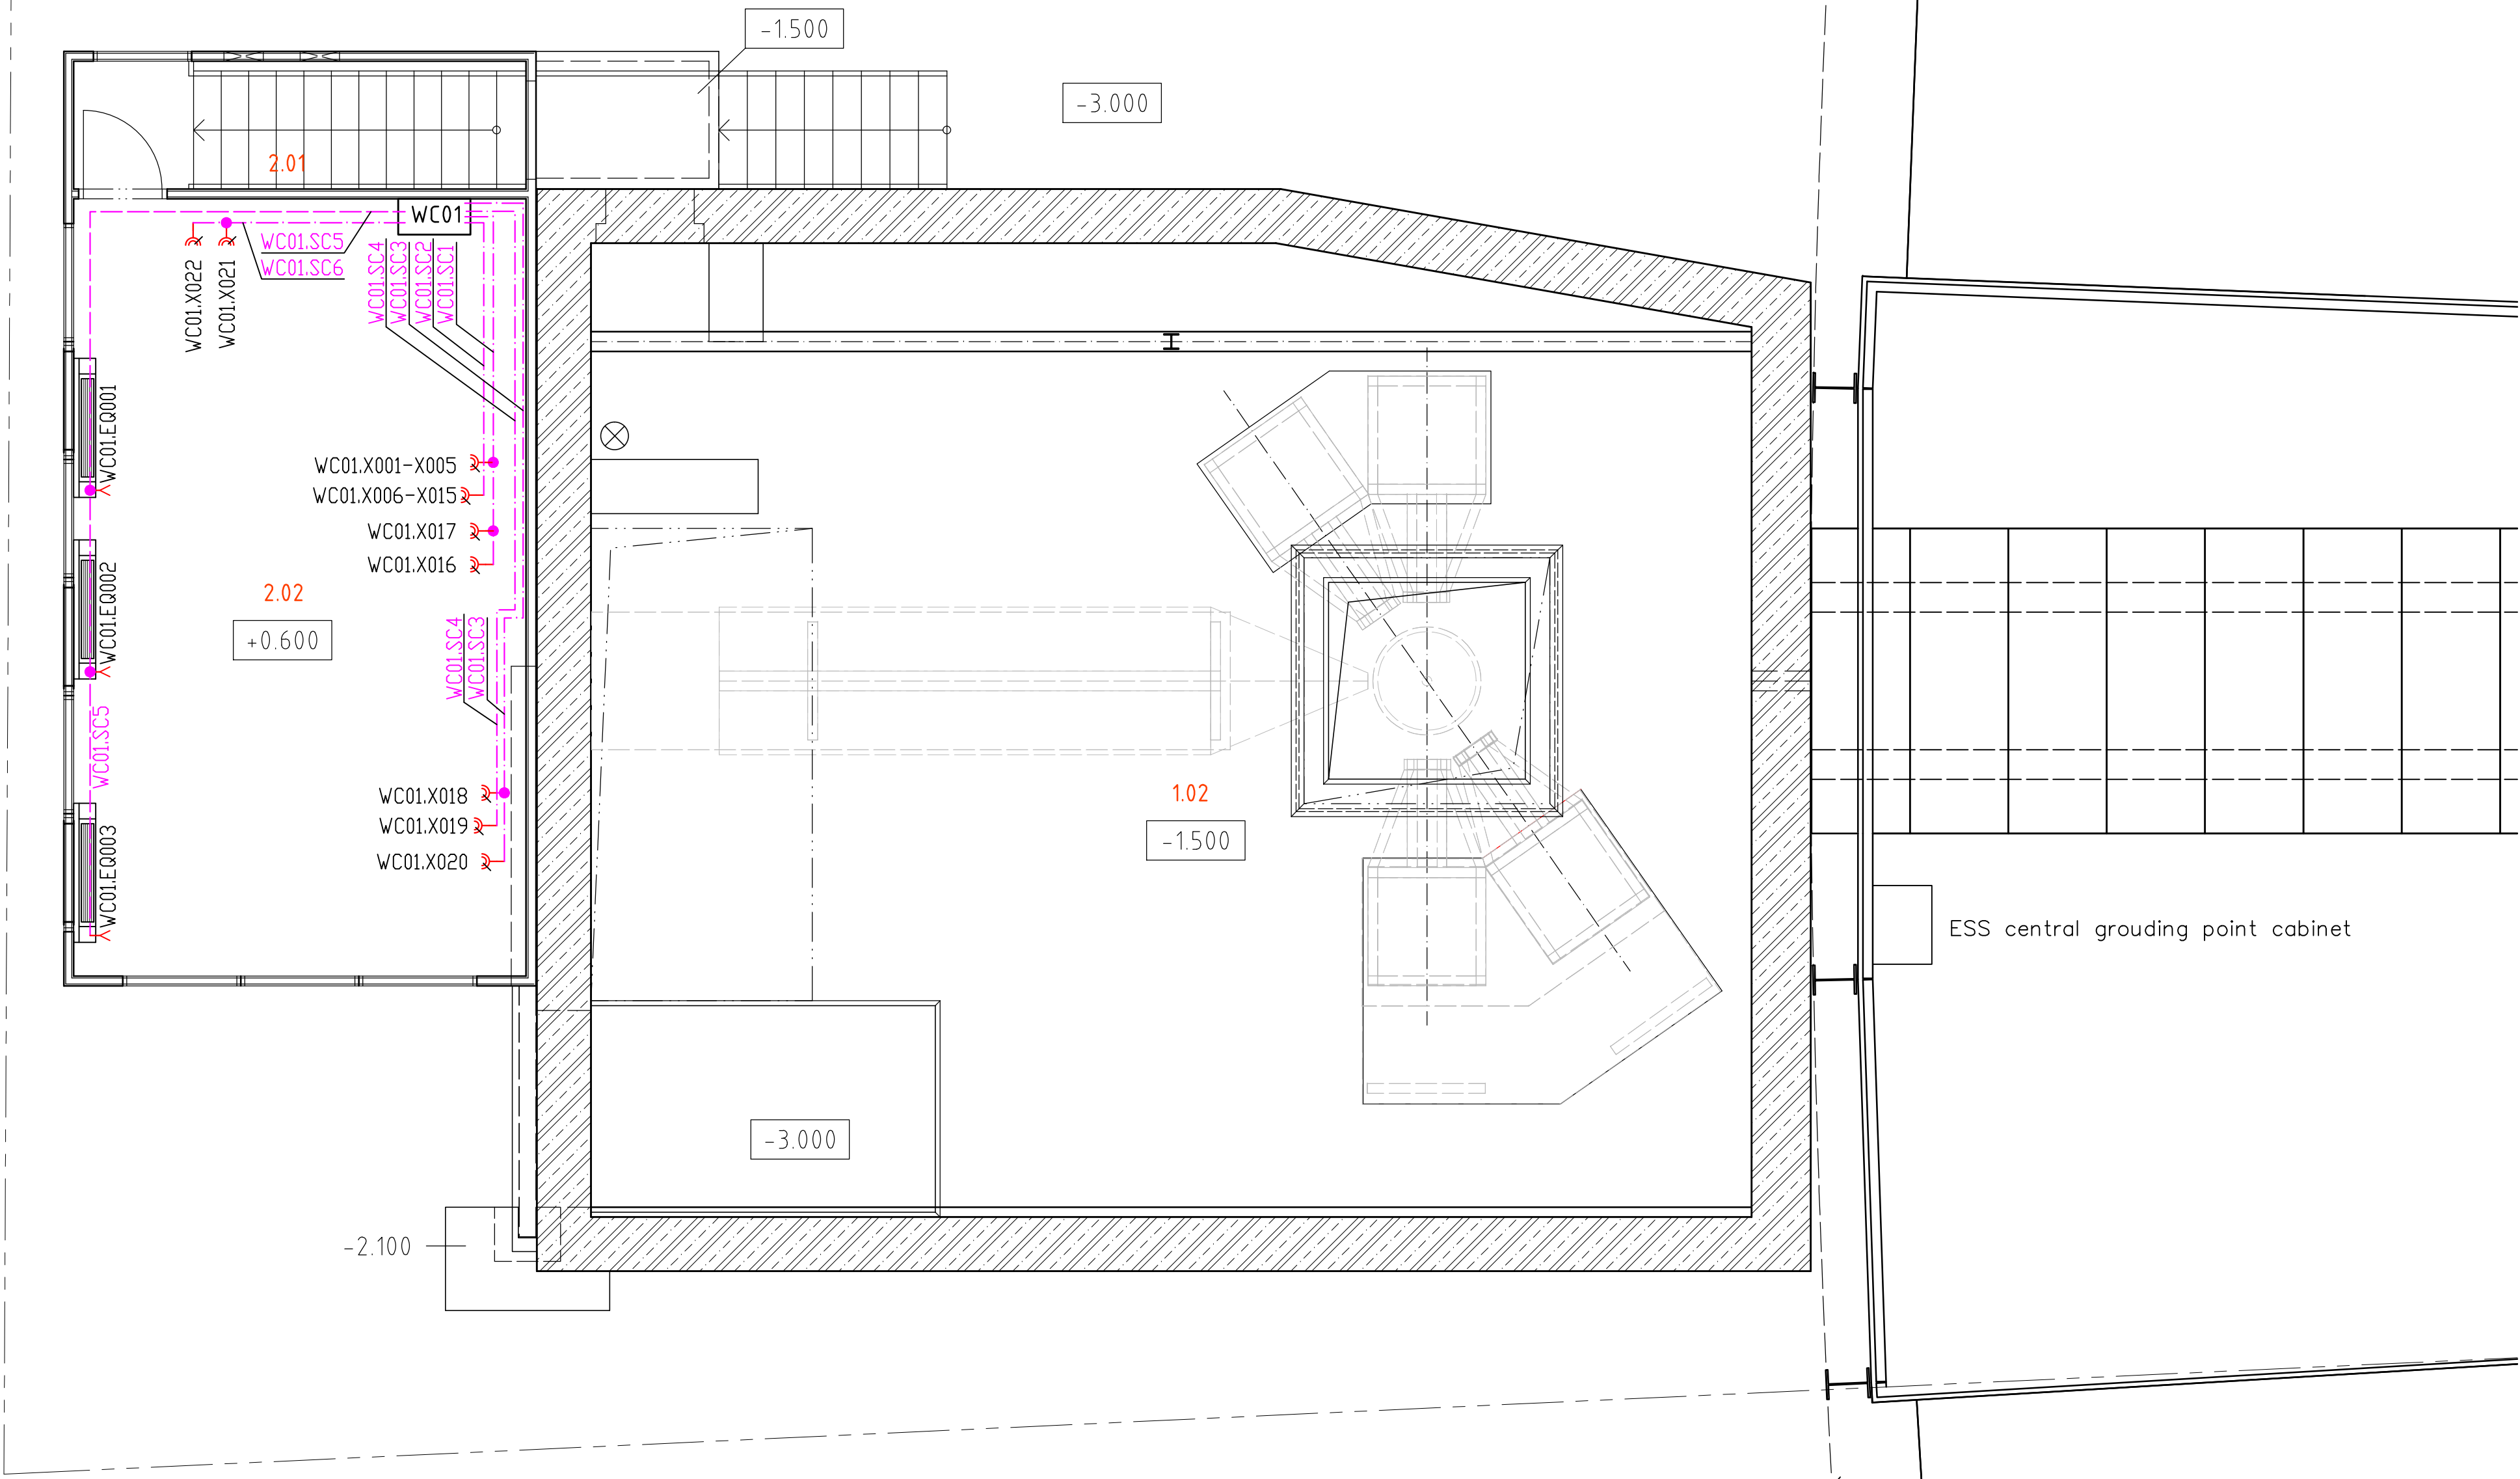

ROOM LIST

| ROOM No. | FUNCTION OF ROOM | AREA m² | FLOOR | WALLS | NOTE |
|----------|-------------------|------------|----------|------------------------|----------------------------------|
| 1.02 | EXPERIMENTAL CAVE | - | | | SEE GROUNDPLAN LEVEL -1.500 m |
| 2.01 | STAIRCASE | 5,98 | PVC - | SDK + VINYL COATING | |
| 2.02 | CONTROL ROOM | 36,34 | PVC - | SDK + VINYL COATING | |





LEGEND OF MARKING

- WC01.SCx

SOCKET CIRCUIT FROM CABINET WC01, Cu 3x2,5
- WC01.SCx

SOCKET CIRCUIT FROM CABINET WC01, Cu 3x1,5
- Y

FREE OUTLET

| | | | | |
|---|---|---|-------------------------------|-------------------------|
|  NUVIA NUVIA a.s. Modřínová 1094, 674 01 Třebíč, Česká republika | Document number DOC_NUM |  EGS EUROPEAN SPALLATION SOURCE | Released RELEASED | |
| | Project number PROJ_NUM | | Index: INDEX | Revision: REVISION |
|  ÚJV Řež a.s. Division  ENERGOPROJEKT PRAHA | Workplace Na Žertvách 2247/29, 180 00 Praha 8 | | | |
| | Managing Department 2505 | | Processing Department 2502 | Cancellation sym V10 |
| Construction-action ESS - BEER | | Object - operation unit DPS 01.03 | | Serial number 016 |
| Job title | Documentation for diffractometer BEER DETAIL DESIGN, Part D - Electrical part | | | Degree of prot. |
| Drawing title | C0 101 - BEER EXPERIMENTAL CAVE AND CONTROL HUTCH AREA BUILDING INSTALATION, SOCKET CIRCUITS, LEVEL +0,600m | | | Copy no. |
| Prepared by Petr Jedlička | Head of processing department Jiří Šťastný | Date 10/2018 | Scale 1:50 | |
| Checked by Tomáš Rovenský | Main project engineer Jiří Petrů | File 016_DDWG | Size A2.1 / 6 x A4 | |
| Job number 27-5356-30-001 | Archive number EGP 5032-D-182999 | | Index | Sheet |